



APPENDIX C

Historic Drawings of the Armstrong Cork Building and Dam

Armstrong Dam Removal Feasibility Study


List of Drawings

Sheet 1: North and South Elevation Profiles	2
Sheet 2: Foundation Plan.....	3
Sheet 3: Section Plans A - C and Roof Plan	4
Sheet 4: Section Plans E – G and Detail Plans – Walkway, Door, Window, Openings	5

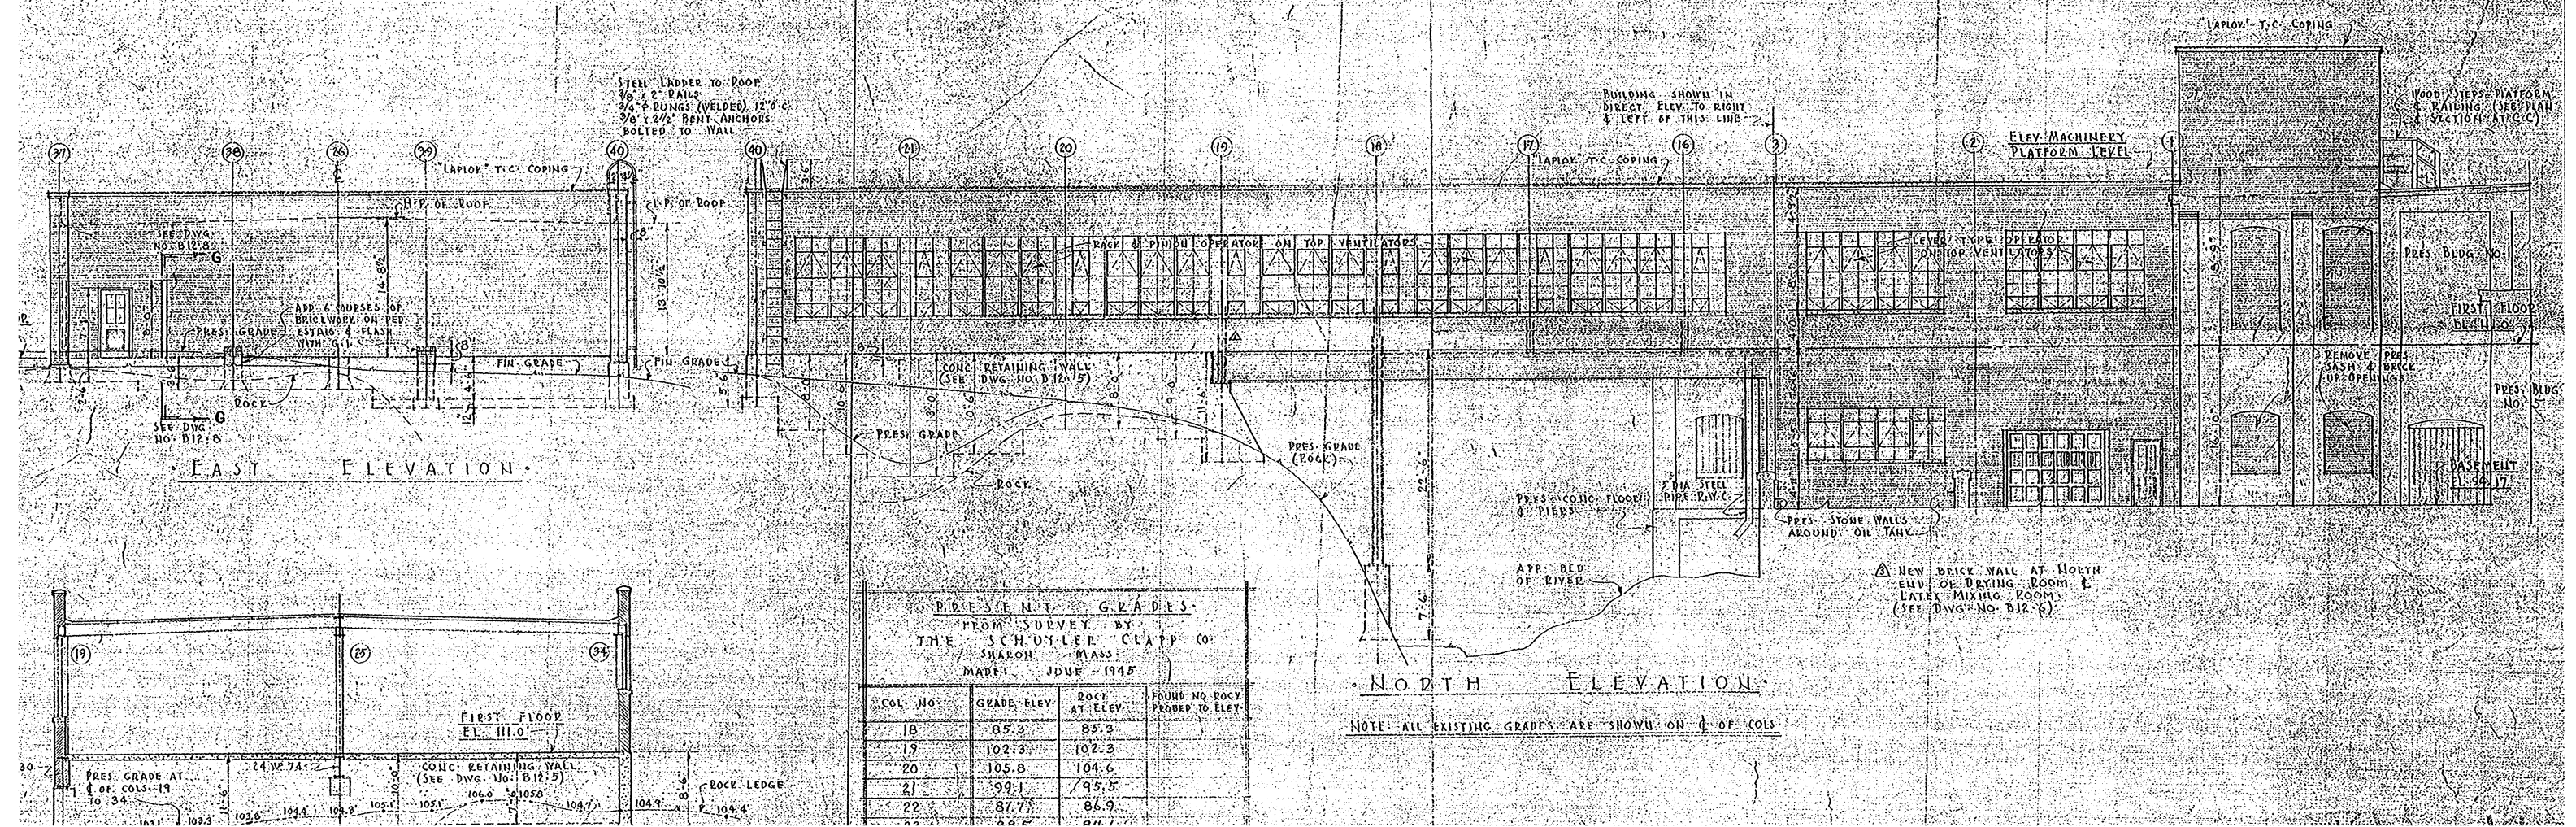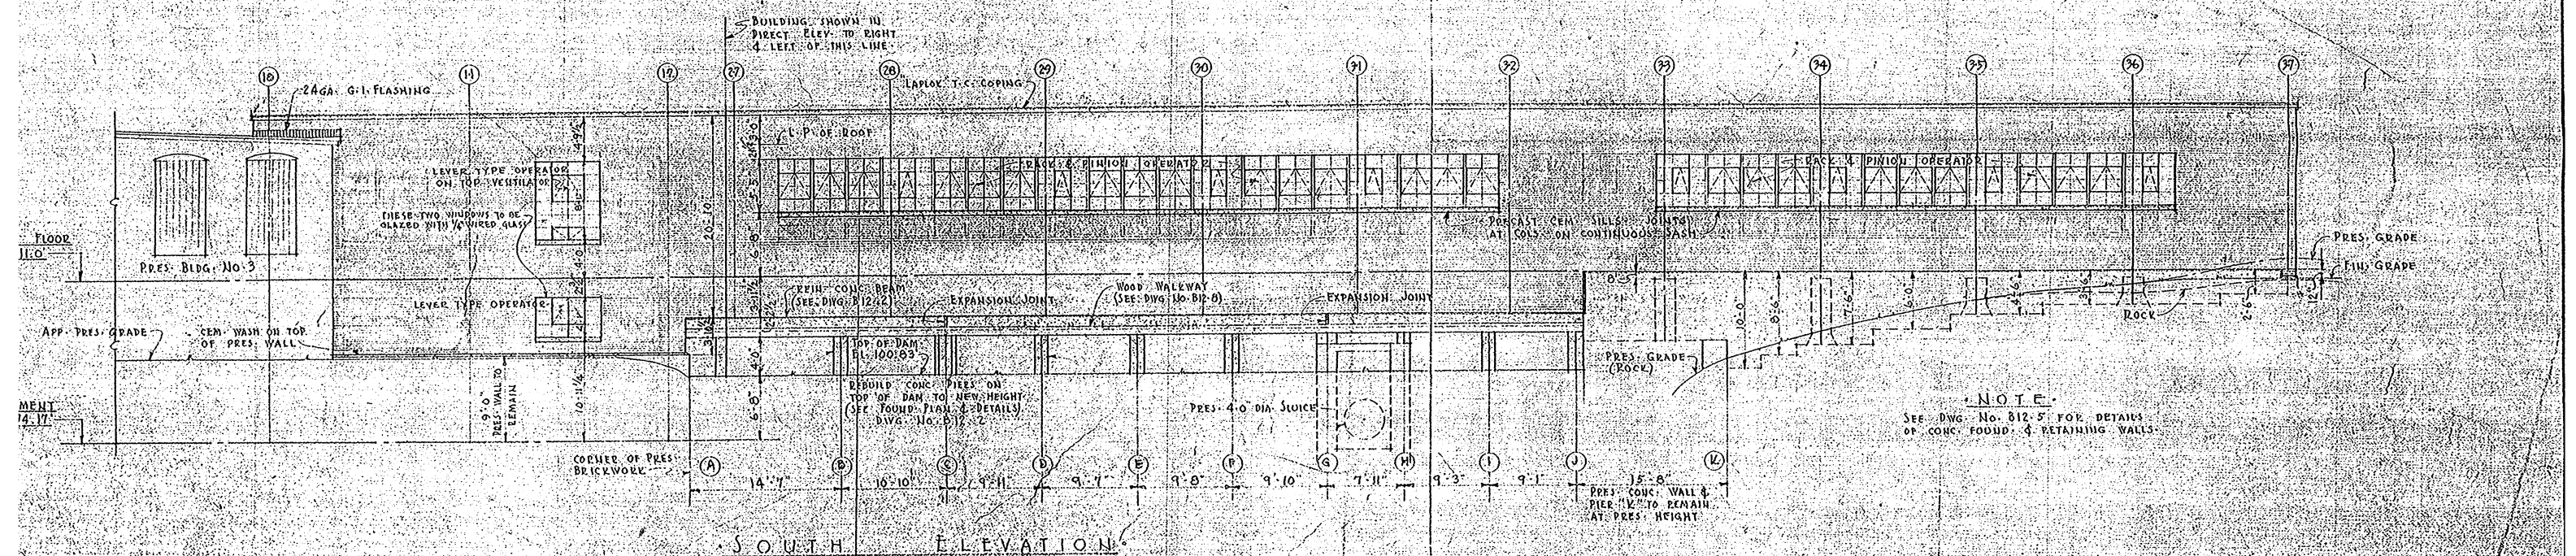


PIER SCHEDULE

PIER	(L)	(V)	(R)	(Y)
A	CONTINUE PRE-EXISTING	NEW HEIGHT		TO
B	5'-0"	12'	13 1/2'	2'
C	5'-0"	24'	3'	18'
D	5'-0"	15'	13 1/2'	7'
E	5'-0"	15'	13 1/2'	2'
F	5'-0"	13 1/2'	13 1/2'	2'
G	4'-11 1/2"	24'		
H	4'-11 1/2"	14'		
I	5'-0"	14 1/4'	14 1/2'	2'
J	5'-0"	16'	13 1/2'	2'
K		UNALTERED		

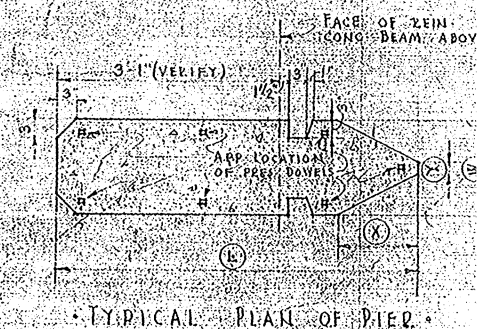


TYPICAL PLAN OF PIER

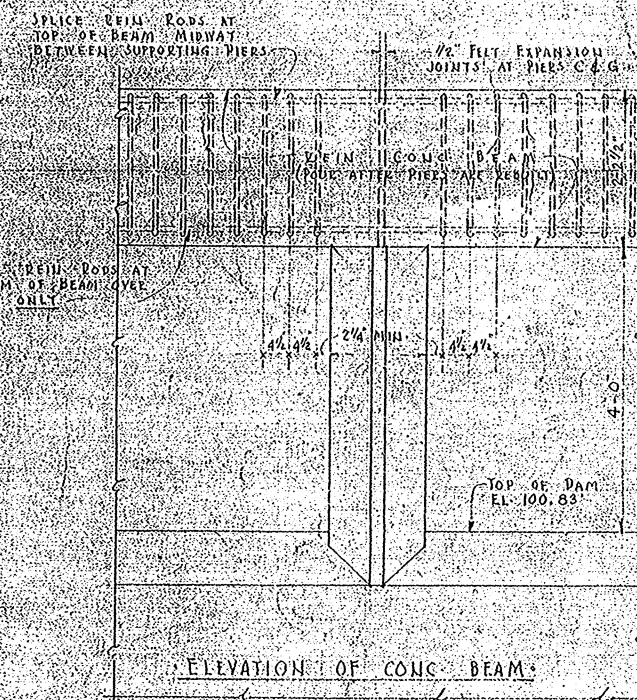

DETAILS OF CONC. PIERS & REINFORCED CONC. BEAM OVER PRES. DAM





SCALE: 3/4" = 1'-0"

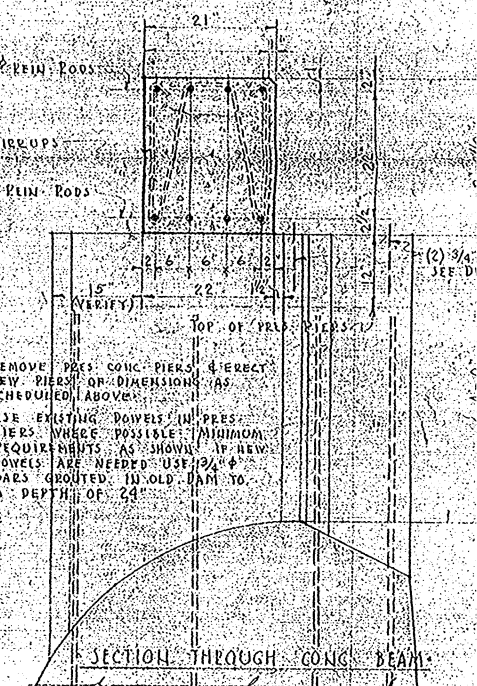

FOUNDATION PLAN

NOTE: SEE DWGS. NOS. B12.5 & 6 FOR WALL & COL. FOOTINGS.

REFERENCES:		PARTS LIST		REVISIONS							
DATE 6-30-42		DATE		8-13-45		J.E.W.					
DRAWN J.W.C.		CHECKED		APPROVED		SCALE AS NOTED					
DATE 6-30-42		DATE		8-13-45		40666					
ARMSTRONG CORK CO. ENGINEERING DEPARTMENT LANGASTER, PA.											
DRAWING											
PLANT & REINFORCEMENT											
BIDDING NO. 12											
FLOOR											
OPERATION OR PROCESS											
ALTERATIONS TO FORMER BLDG. NO. 12 & ADDITION OF											
MACHINE											
13 th FLOOR EXTENDING ACROSS DAM											
PART: FOUNDATION											
DETAIL OF BEAM OVER											

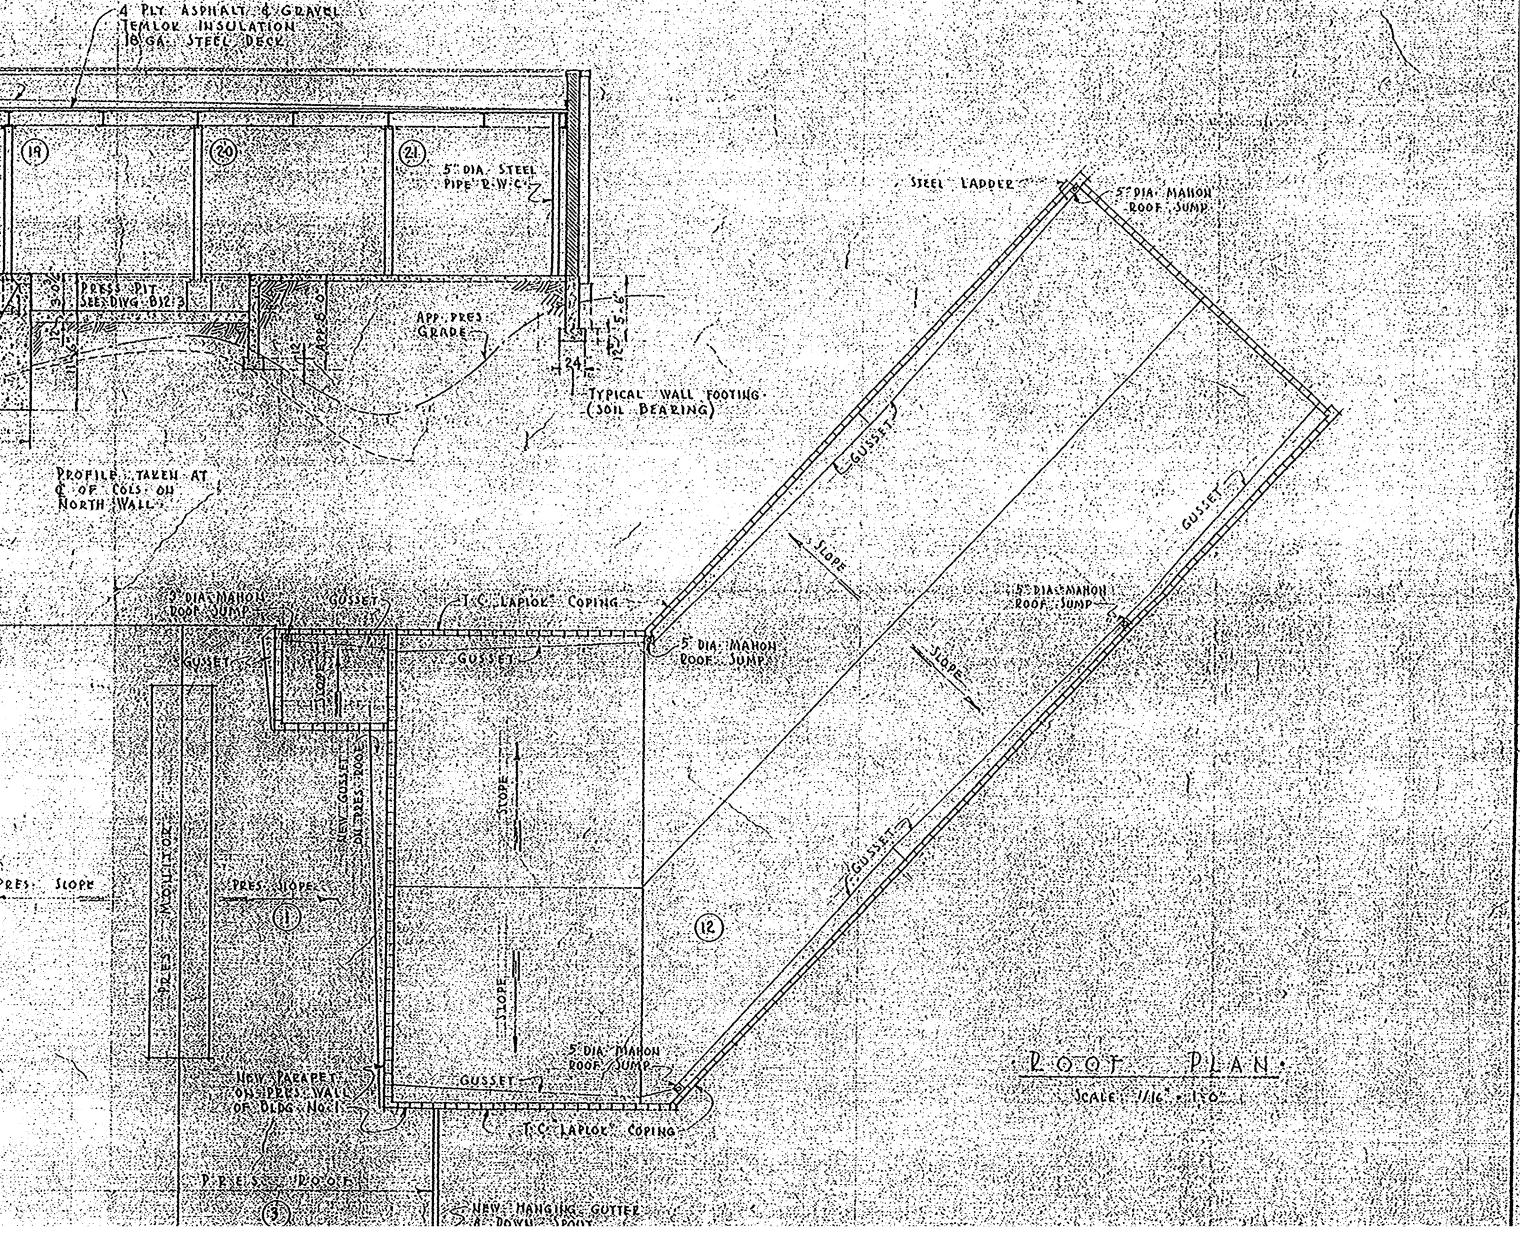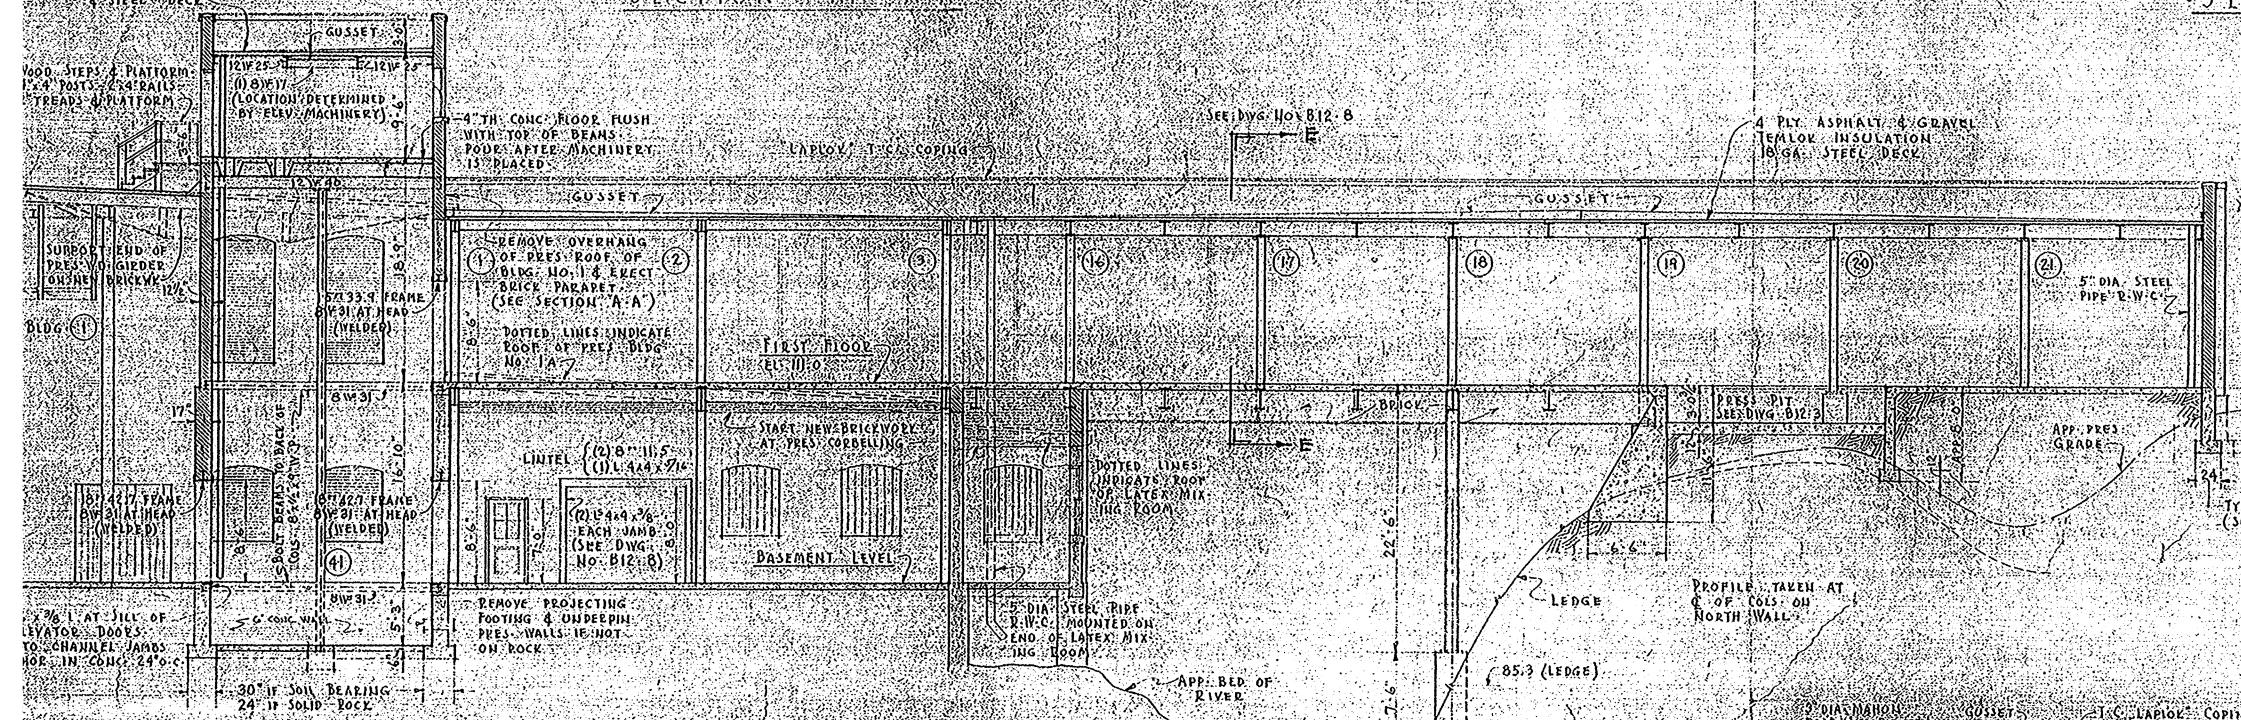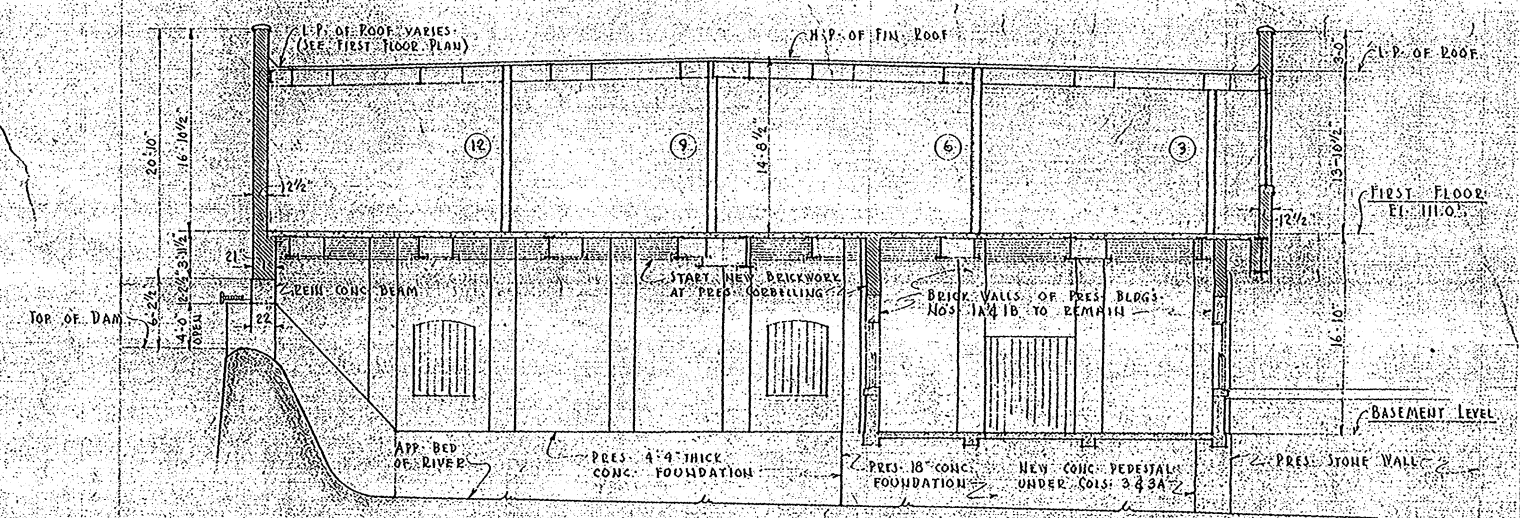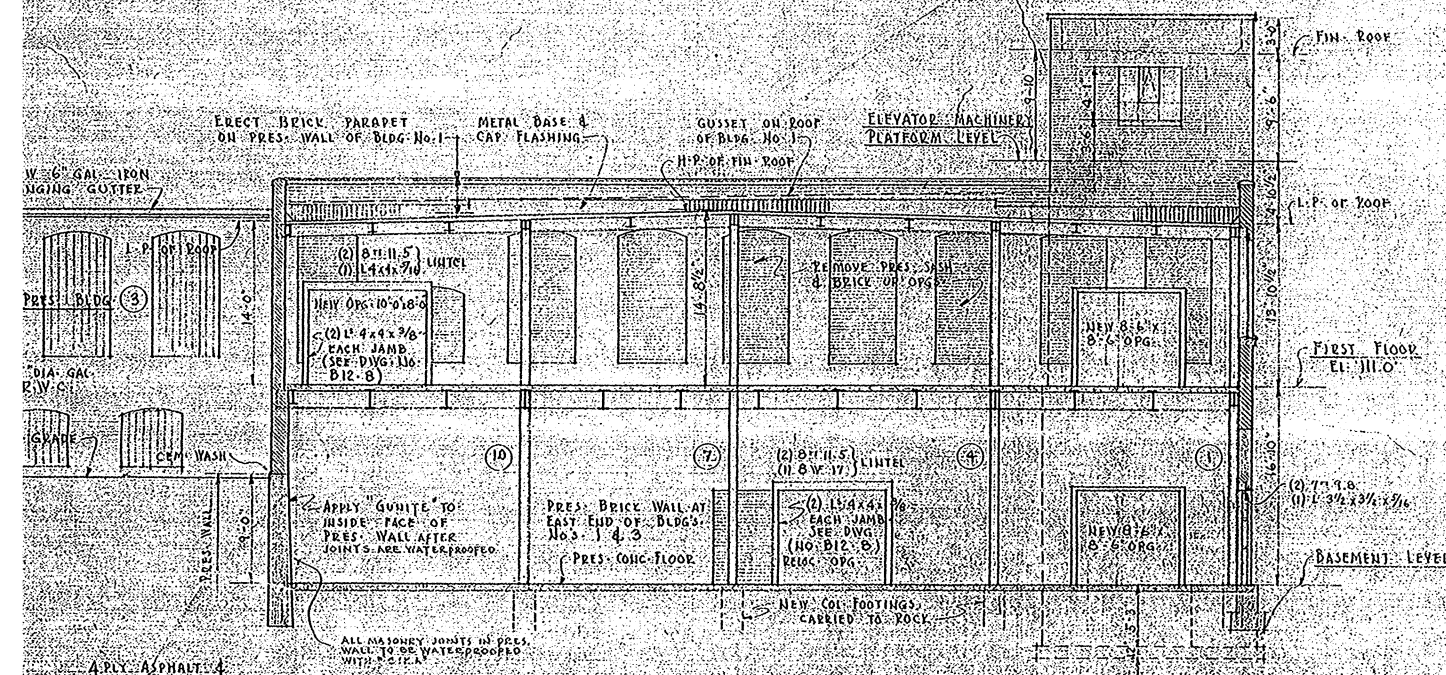

NOTE: ELEVATOR DOORS AND MACHINERY BY OWNER. CONTRACTOR TO PROVIDE AND INSTALL ELEVATOR DOOR FRAMES AND SILL.

