



Braintree Town Council

ORDER NO: 13 058

DATE FILED: OCTOBER 22, 2013

REQUEST OF: NATIONAL GRID

National Grid hereby respectfully requests your consent to the locations of mains as hereinafter described for the transmission and distribution of gas in and under the following public streets, lanes, highways, and places of the Town of Braintree and of the pipes, valves, governors, manholes and other structures, fixtures and appurtenances designed or intended to protect or operate said mains and accomplish the objects of said Company; and the digging up and opening the ground to lay or place same:

To install and maintain approximately 20 feet, more or less of 2 inch gas main in Addison Street, Braintree from the existing 2 inch gas main at house #47 northerly to Eleanor Drive and approximately 188 feet more or less of 2 inch gas main in Eleanor Drive from the proposed 2 inch gas main in Addison Street westerly to house #97 to serve house #96 and house # 97.

BELD Engineering has reviewed petition #13 058 and has no special conditions or electric utility conflicts within the proposed scope of work.

DPW – When this petition was first discussed we were already scheduled to shim the road immediately, with micro-surfacing to follow very shortly. We could not delay the paving and so a verbal authorization was given to proceed at their own risk. The extension was completed prior to the paving, and now National Grid is following up with the approval process. We recommend approval of the petition for the work completed, but that no additional work be done unless ordered by the Director of Public Works should a defect appear.

YEAS: Bowes, Clifford, Dingee, Joyce, Kokoros, Mullaney, Powers, Ryan

NAYS: NONE

PASSED IN COUNCIL: November 19, 2013

A True Record, Attest:



Joseph F. Powers, Town Clerk

PETITION OF NATIONAL GRID FOR GAS MAIN LOCATIONS


1 3 - 0 5 8

Town of Braintree / Town Council:

The Nationalgrid hereby respectfully requests your consent to the locations of mains as hereinafter described for the transmission and distribution of gas in and under the following public streets, lanes, highways and places of the **Town of Braintree** and of the pipes, valves, governors, manholes and other structures, fixtures and appurtenances designed or intended to protect or operate said mains and accomplish the objects of said Company; and the digging up and opening the ground to lay or place same:

To install and maintain approximately 20 feet more or less of 2 inch gas main in Addison St., Braintree from the existing 2 inch gas main at house # 47 northerly to Eleanor Dr. and approximately 188 feet more or less of 2 inch gas main in Eleanor Dr. from the proposed 2 inch gas main in Addison St westerly to house # 97 to serve house # 96 and house # 97.

Date: October 21, 2013

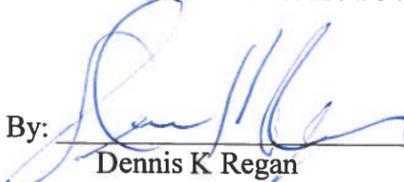By: 
Dennis K Regan
Permit Representative

Town of Braintree / Town Council:

IT IS HEREBY ORDERED that the locations of the mains of the Nationalgrid for the transmission and distribution of gas in and under the public streets, lanes, highways and places of the **Town of Braintree** substantially as described in the petition date **October 21, 2013** attached hereto and hereby made a part hereof, and of the pipes, valves, governors, manholes and other structures, fixtures and appurtenances designed or intended to protect or operate said mains and/or accomplish the objects of said Company, and the digging up and opening the ground to lay or place same, are hereby consented to and approved.

The said Nationalgrid shall comply with all applicable provisions of law and ordinances of the **Town of Braintree** applicable to the enjoyment of said locations and rights.

Date this 21st day of November, 2013.

I hereby certify that the foregoing order was duly adopted by the Town Council of the City of Braintree, MA on the 19th day of November, 2013.

By: 
Joseph F. Powers
Town Clerk
Title

MN # 144-8508-929604

**RETURN ORIGINAL TO THE PERMIT SECION
NATIONAL GRID
40 SYLVAN RD, WALTHAM, MA 02451
RETAIN DUPLICATE FOR YOUR RECORDS**

RECEIVED TOWN CLERK
BRAINTREE, MA
2013 OCT 22 PM 1:30

#13-058

Office of the
Board of Assessors

ONE JOHN FITZGERALD KENNEDY MEMORIAL DRIVE
BRAintree, MASSACHUSETTS 02184
TEL: (781) 794-8050 • (781) 794-8056
FAX: (781) 794-8068



DATE: October 22nd, 2013

APPLICANT: National Grid

RECEIVED TOWN CLERK
BRAintree, MA
2013 OCT 22 PM 1:29

This is to certify that at the time of submission of this form to the Board of Assessors, the names and addresses of the parties assessed as adjoining owners to the parcel of land shown and described are as written and are the parties according to the records of the Assessors.

Office of the Board of Assessors (MB)

Robert M. Cusack
Chairman

Abuffers List

ParcelID	Location	Owner	Co-Owner	Mailing Address	City	State	Zip
2042 0 29	96 ADDISON ST	KALU SUNDAY U	KALU OBIDIYA U	96 ADDISON STREET	BRAINTREE	MA	02184
2042 0 30	86 ADDISON ST	FOLEY MAURICE J/ANNIE M TRS	FOLEY FAMILY TRUST	86 ADDISON STREET	BRAINTREE	MA	02184
2042 0 31	74 ADDISON ST	MCSHANE SIOBHAN B	SPILLANE MICHAEL JOSEPH	74 ADDISON STREET	BRAINTREE	MA	02184
2042 0 35	37 ADDISON ST	MARKARIAN IRREVOCABLE HOME	MARKARIAN STEVEN H/ELISE	37 ADDISON STREET	BRAINTREE	MA	02184
2042 0 36	47 ADDISON ST	KELLY STEVEN P	KELLY LYNN M TBYE	47 ADDISON STREET	BRAINTREE	MA	02184
2042 0 67	91 ADDISON ST	PALOMBO ANNE L LE	WALL MARYANN F/HAZEN L	91 ADDISON STREET	BRAINTREE	MA	02184
2042 0 82	75 ADDISON ST	DELUCCA WILLIAM A	DELUCCA KATHLEEN	75 ADDISON STREET	BRAINTREE	MA	02184
2042 0 83	61 ADDISON ST	DICENSO ALBERICO	DICENSO GIOVANNA	61 ADDISON STREET	BRAINTREE	MA	02184
2052 0 10	44 ADDISON ST	HORSMAN ERIC		44 ADDISON STREET	BRAINTREE	MA	02184
2052 0 11	96 ELEANOR DR	BARRETT RICHARD J	DARLING KATHLEEN P J	96 ELEANOR DRIVE	BRAINTREE	MA	02184
2052 0 12	106 ELEANOR DR	FOLEY THOMAS C	FOLEY JUDITH I	106 ELEANOR DRIVE	BRAINTREE	MA	02184
2052 0 14	116 ELEANOR DR	YUN ANNIE	YUN SIU KI TBYE	116 ELEANOR DRIVE	BRAINTREE	MA	02184
2052 0 15	126 ELEANOR DR	YU KIM TOW + JANET		126 ELEANOR DRIVE	BRAINTREE	MA	02184
2052 0 22	127 ELEANOR DR	KELLY JAMES P TT	KELLY REALTY TRUST	127 ELEANOR DR	BRAINTREE	MA	02184
2052 0 23	117 ELEANOR DR	BARESE ALBERT		117 ELEANOR DR	BRAINTREE	MA	02184
2052 0 24	107 ELEANOR DR	CONNOLLY CATHERINE LE	CONNOLLY THOMAS H	107 ELEANOR DR	BRAINTREE	MA	02184
2052 0 25	97 ELEANOR DR	YU DENISE		97 ELEANOR DRIVE	BRAINTREE	MA	02184
2052 0 26	62 ADDISON ST	HEFFERNAN PAUL R	HEFFERNAN MAUREEN A	62 ADDISON STREET	BRAINTREE	MA	02184
2052 0 3F	545 WEST ST	FEDERAL NATIONAL MORT ASSO		P O BOX 650043	DALLAS	TX	72565-0043
2052 0 3H	547 WEST ST	CHEUNG ELAINE YING-WAI	CHEN SEN LI TBYE	547 WEST STREET	BRAINTREE	MA	02184
2052 0 9	32 ADDISON ST	TU DI KHAI	TRAN DUC T TBYE	32 ADDISON STREET	BRAINTREE	MA	02184

End of Report

RECEIVED TOWN CLERK
BRAINTREE, MA
2013 OCT 22 PM 1:29

#13-058

1 3 - 0 5 8

Abutters List

THIS LIST INCLUDES ABUTTERS OF THE FOLLOWING PROPERTY:

LOCUS MAP & LOT: 2052 0 25 DATE: 10/17/2013
 LOCUS OWNER: Steeves Harry J CONTACT PERSON: DENNIS REGAN
 LOCUS ADDRESS: 97 ELEANOR DR CONTACT PHONE #: 617-293-0480

NATIONAL
GRID

THIS LIST WAS GENERATED USING THE FOLLOWING SEARCH RULE:

Default (parcels within 300 feet)


Map & Lot	Location	Owner	Address	City	State	Zip
2052 0 9	32 ADDISON ST	Tu Di Khai	32 Addison Street	Braintree	MA	02184
2042 0 35	37 ADDISON ST	Markarian Irrevocable Home Tr	37 Addison Street	Braintree	MA	02184
2052 0 10	44 ADDISON ST	Horsman Eric	44 Addison Street	Braintree	MA	02184
2042 0 36	47 ADDISON ST	Kelly Steven P	47 Addison Street	Braintree	MA	02184
2042 0 83	61 ADDISON ST	Dicenso Alberico	61 Addison Street	Braintree	MA	02184
2052 0 26	62 ADDISON ST	Heffernan Paul R	62 Addison Street	Braintree	MA	02184
2042 0 31	74 ADDISON ST	Mcshane Siobhan B	74 Addison Street	Braintree	MA	02184
2042 0 82	75 ADDISON ST	Delucca William A	75 Addison Street	Braintree	MA	02184
2042 0 30	86 ADDISON ST	Foley Maurice J/annie M trs	86 Addison Street	Braintree	MA	02184
2042 0 67	91 ADDISON ST	Palombo Anne L	91 Addison Street	Braintree	MA	02184
2042 0 29	96 ADDISON ST	Kalu Sunday U	96 Addison Street	Braintree	MA	02184
2052 0 11	96 ELEANOR DR	Barrett Richard J	96 Eleanor Drive	Braintree	MA	02184
2052 0 12	106 ELEANOR DR	Foley thomas C	106 Eleanor Drive	Braintree	MA	02184
2052 0 24	107 ELEANOR DR	Connolly Catherine Le	107 Eleanor Dr	Braintree	MA	02184
2052 0 14	116 ELEANOR DR	Kelley Brian	116 Eleanor Drive	Braintree	MA	02184
2052 0 23	117 ELEANOR DR	Barese Albert	117 Eleanor Dr	Braintree	MA	02184
2052 0 15	126 ELEANOR DR	Yu Kim Tow + Janet	126 Eleanor Drive	Braintree	MA	02184
2052 0 22	127 ELEANOR DR	Kelly James P Tt	127 Eleanor Dr	Braintree	MA	02184
2052 0 3F	545 WEST ST	Clifford Laurie A	545 West Street	Braintree	MA	02184
2052 0 3H	547 WEST ST	Cunningham Maybelle I	547 west Street	Braintree	MA	02184
2053D 0 4	WEST ST	Blue Hill Cemetery Assoc	702 West St	Braintree	MA	02184

DISCLAIMER
 ALL DATA IS PROVIDED 'AS IS'. THE TOWN OF BRAINTREE EXPRESSLY DISCLAIMS ALL WARRANTIES OF ANY TYPE, EXPRESSED OR IMPLIED, INCLUDING, BUT NOT LIMITED TO, ANY WARRANTY AS TO THE ACCURACY OR COMPLETENESS OF THE DATA.

THE USER ASSUMES RESPONSIBILITY FOR ENSURING THE ACCURACY AND COMPLETENESS OF THE DATA.

RECEIVED TOWN CLERK
 BRAINTREE, MA
 2013 OCT 22 PM 1:30

RECEIVED TOWN CLERK
BRAINTREE, MA
2013 OCT 22 PM 1:31

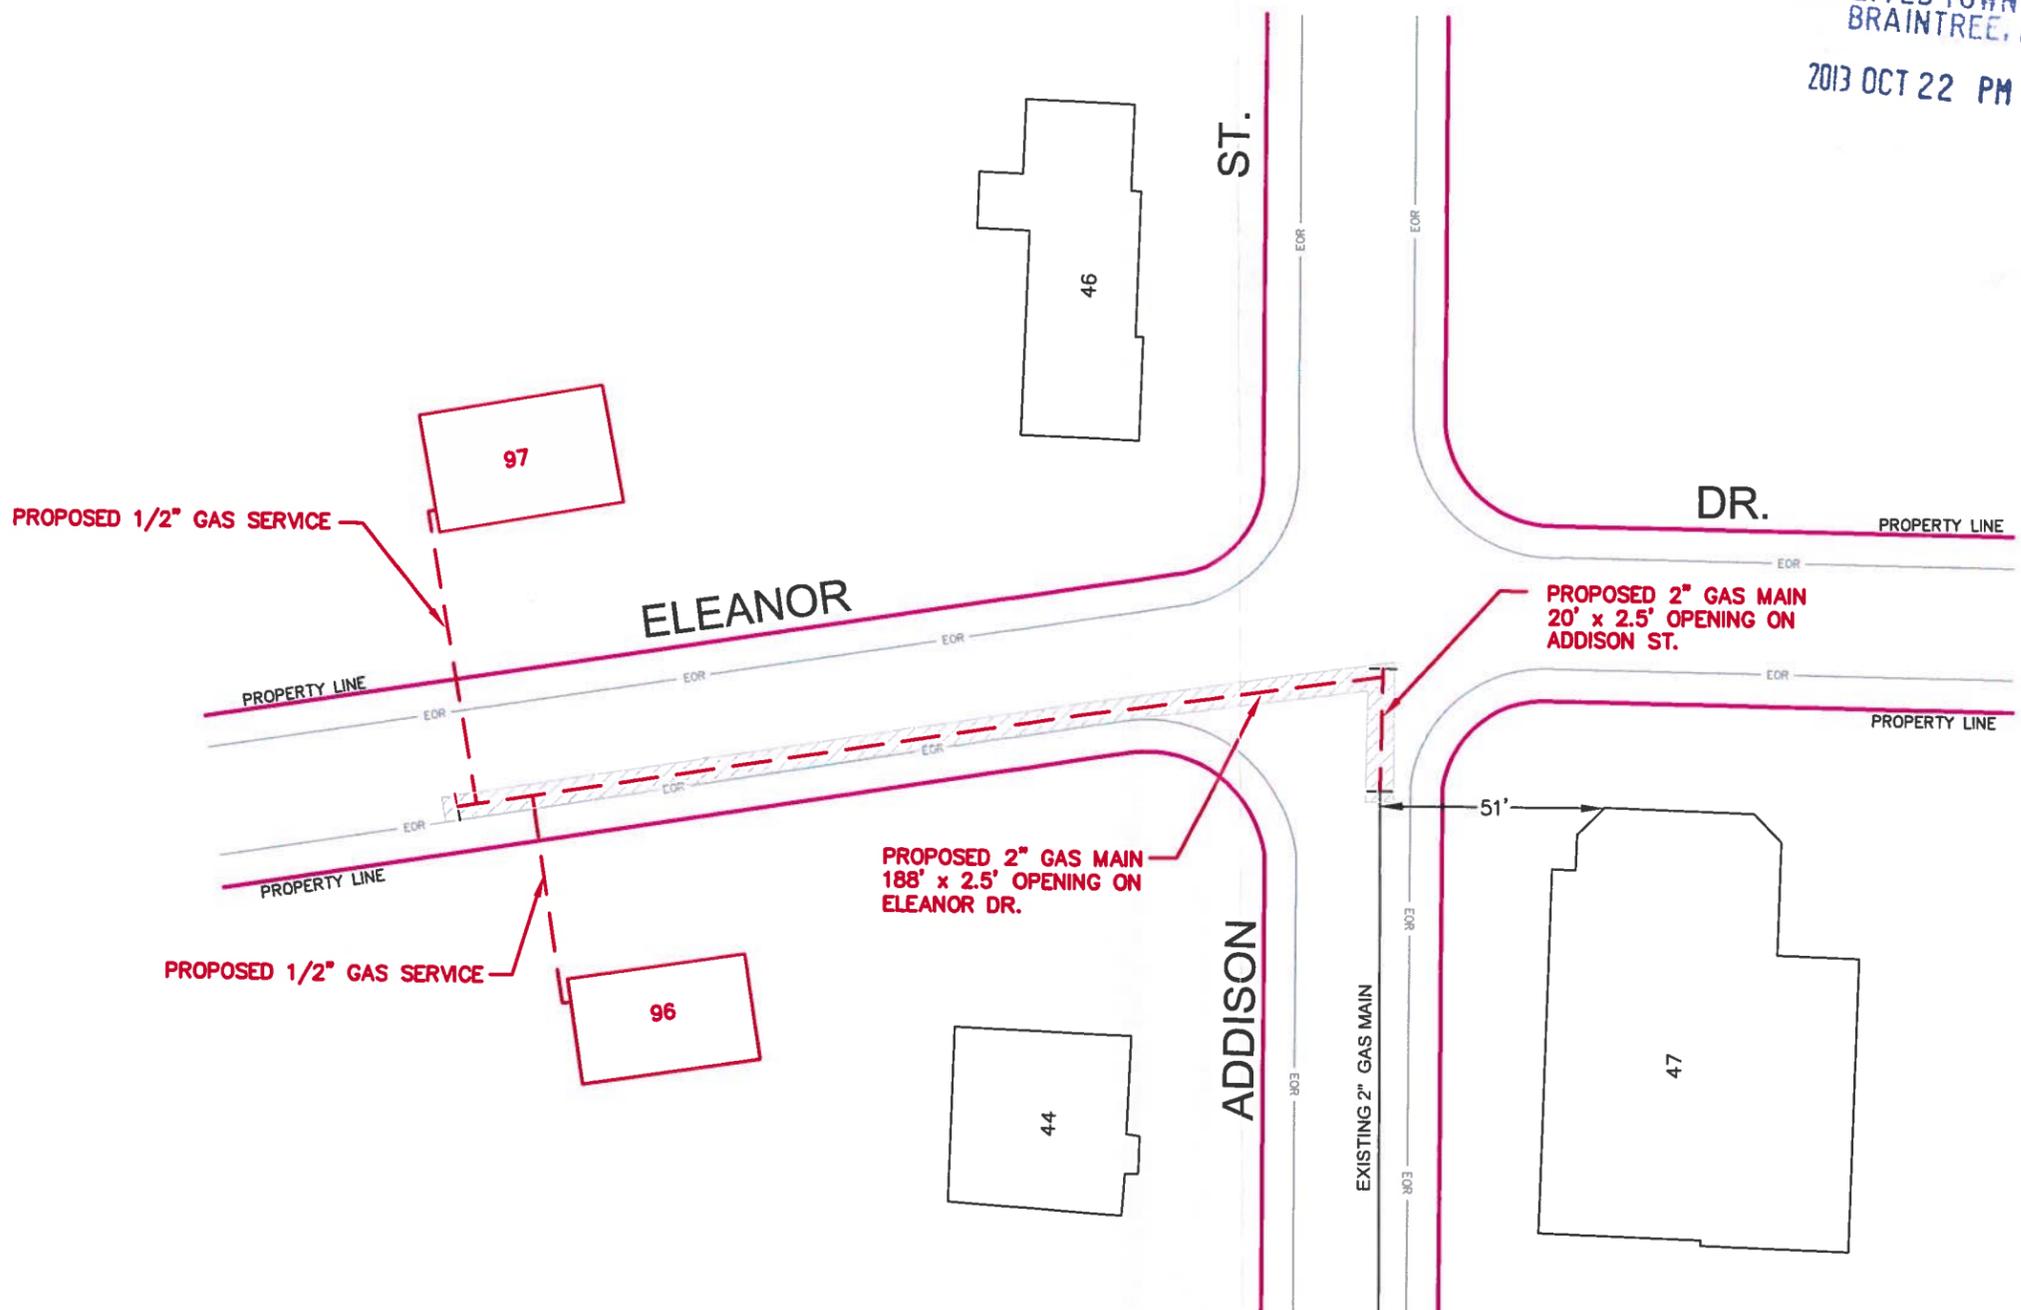

PIPE TOTALS

MAIN	=	20' OF PLASTIC ON ADDISON ST.
MAIN	=	188' OF PLASTIC ON ELEANOR DR.

LEGEND

- PROPOSED GAS
- EXISTING GAS
- PROPERTY LINE
- EOR
- EDGE OF ROADWAY
- PROPOSED OPENING

NOTE:
THE LOCATION OF SURFACE AND UNDERGROUND OBJECTS SHOWN ARE NOT WARRANTED TO BE CORRECT.

CALL 811 BEFORE YOU DIG

UTILITIES AND STREET LINES COMPILED FROM AVAILABLE DATA SOURCES
NO FIELD VERIFICATION PERFORMED

REVISIONS

NO.	DESCRIPTION	DATE	DR. BY	APP. BY

nationalgrid

40 SYLVAN ROAD
WALTHAM, MA 02451

GRANT OF LOCATION
PROPOSED LOCATION OF 2" GAS MAIN AND
1/2" GAS SERVICES
96 & 97 ELEANOR DR., BRAINTREE, MA 02184

ENGR / DRFTMN	DATE	SIZE	PRESSURE	MATERIAL	LENGTH	WORK ORDER NO.
J.A.M. / M.J.B.	10/16/2013	2"	60 PSIG	PLASTIC	AS NOTED	929604

SCALE: N.T.S.
SHEET 1 OF 1
DRAWING NO.
**GP-BRA
929604-13-325**