


APPENDIX E

Water and Sewer Main Drawings and Maps

Armstrong Dam Removal Feasibility Study

List of Drawings

Sheet 1: Sheet 46, Town of Braintree Water System Atlas	2
Sheet 2: Sheet 41, Town of Braintree Water System Atlas	3
Sheet 3: Sewer Assessment Plan 6638; Plain Street.....	4
Sheet 4: Sewer Assessment Plan 4807, Washington & Hancock Street	5
Sheet 5: Sewer Assessment Plan 5602, Jefferson Street	6

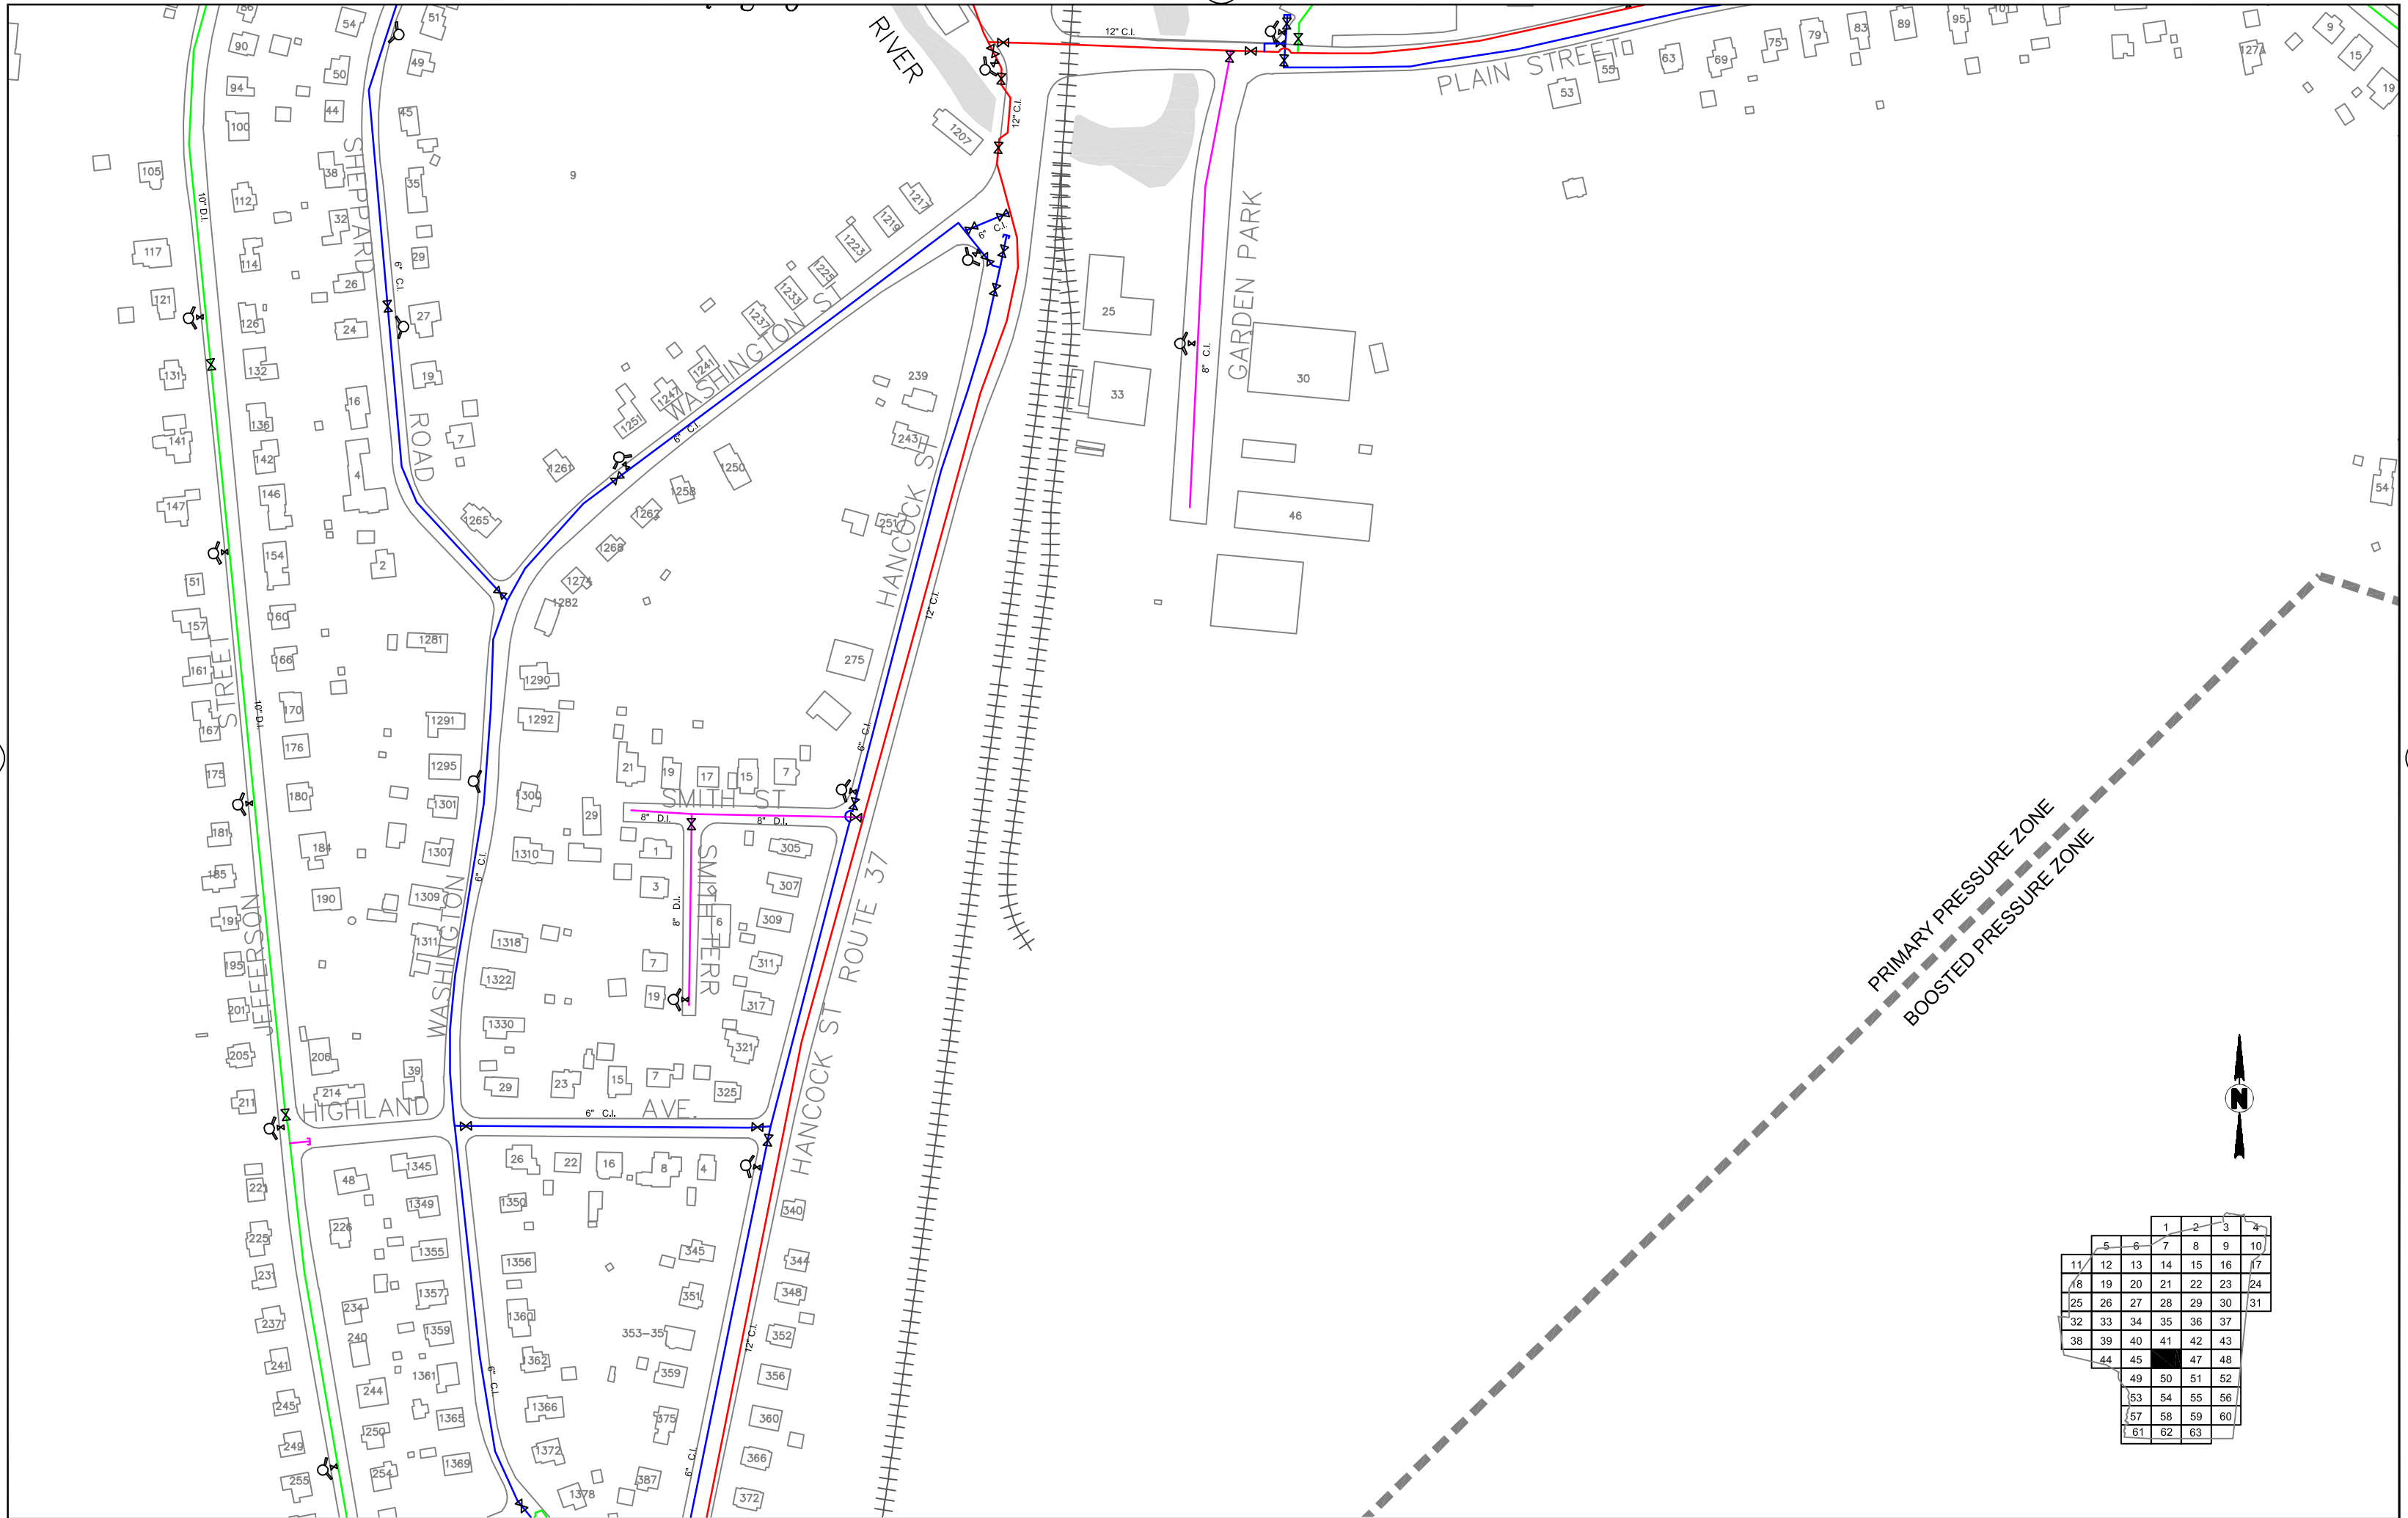

45

41


47

50



PRIMARY PRESSURE ZONE
BOOSTED PRESSURE ZONE

			1	2	3	4
5	6	7	8	9	10	
11	12	13	14	15	16	17
18	19	20	21	22	23	24
25	26	27	28	29	30	31
32	33	34	35	36	37	
38	39	40	41	42	43	
44	45	46	47	48		
49	50	51	52			
53	54	55	56			
57	58	59	60			
61	62	63				


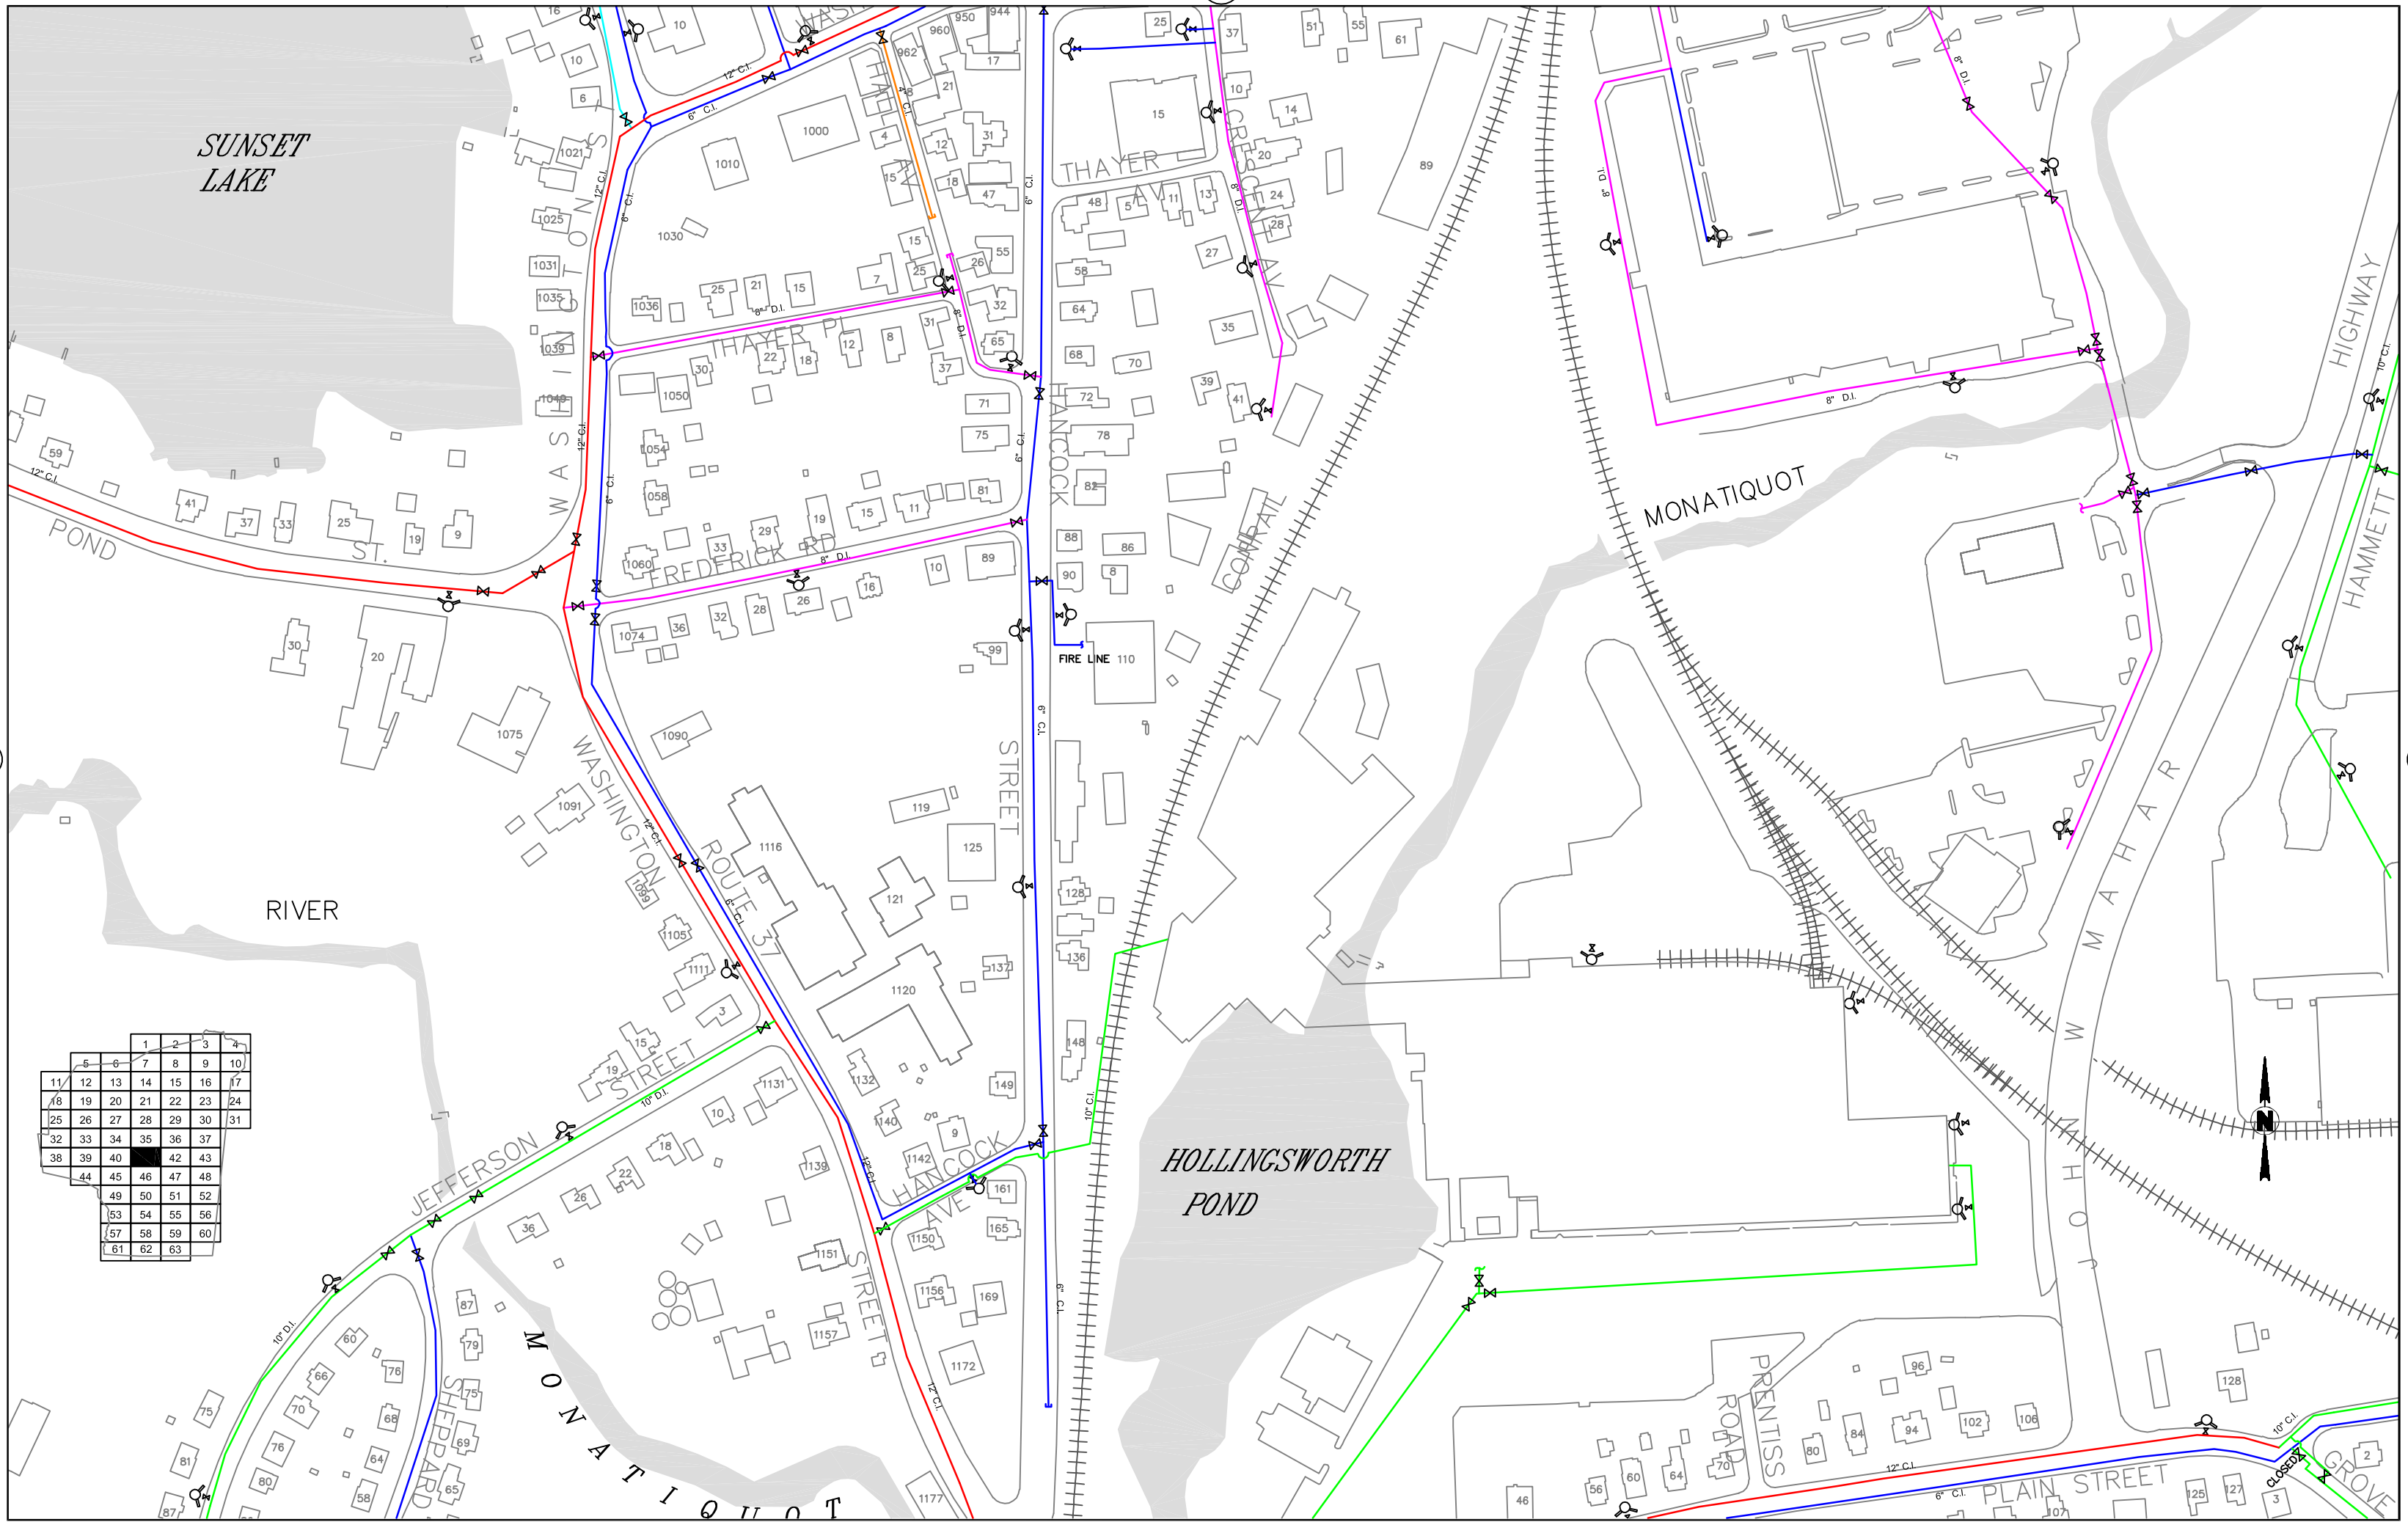


40

35

42

46

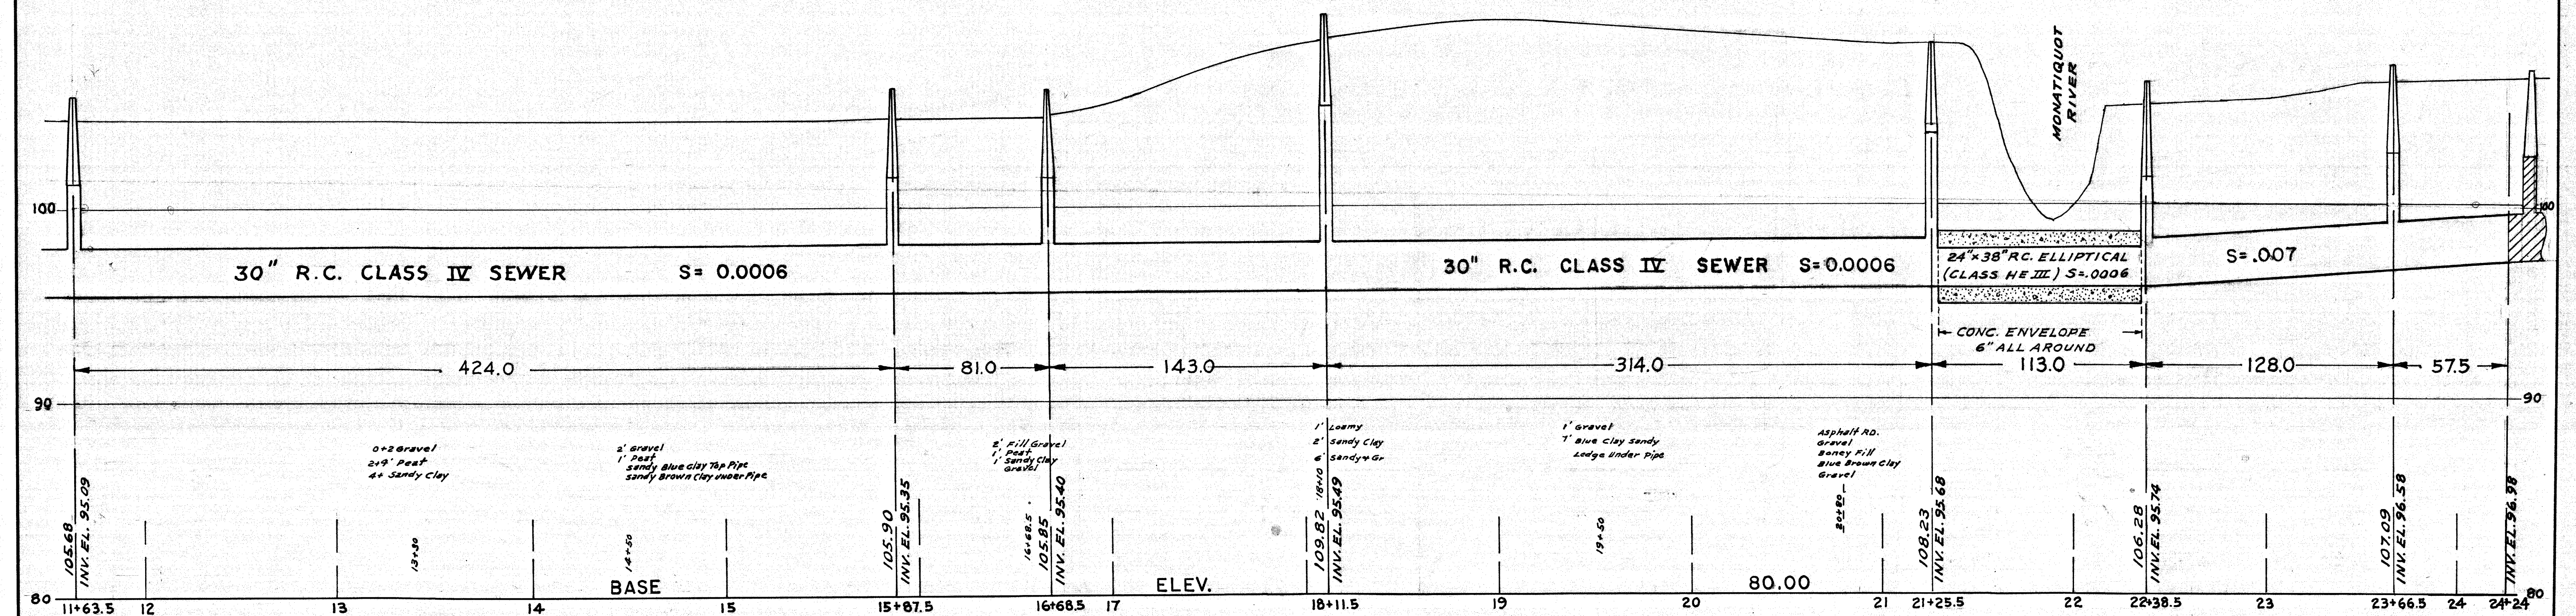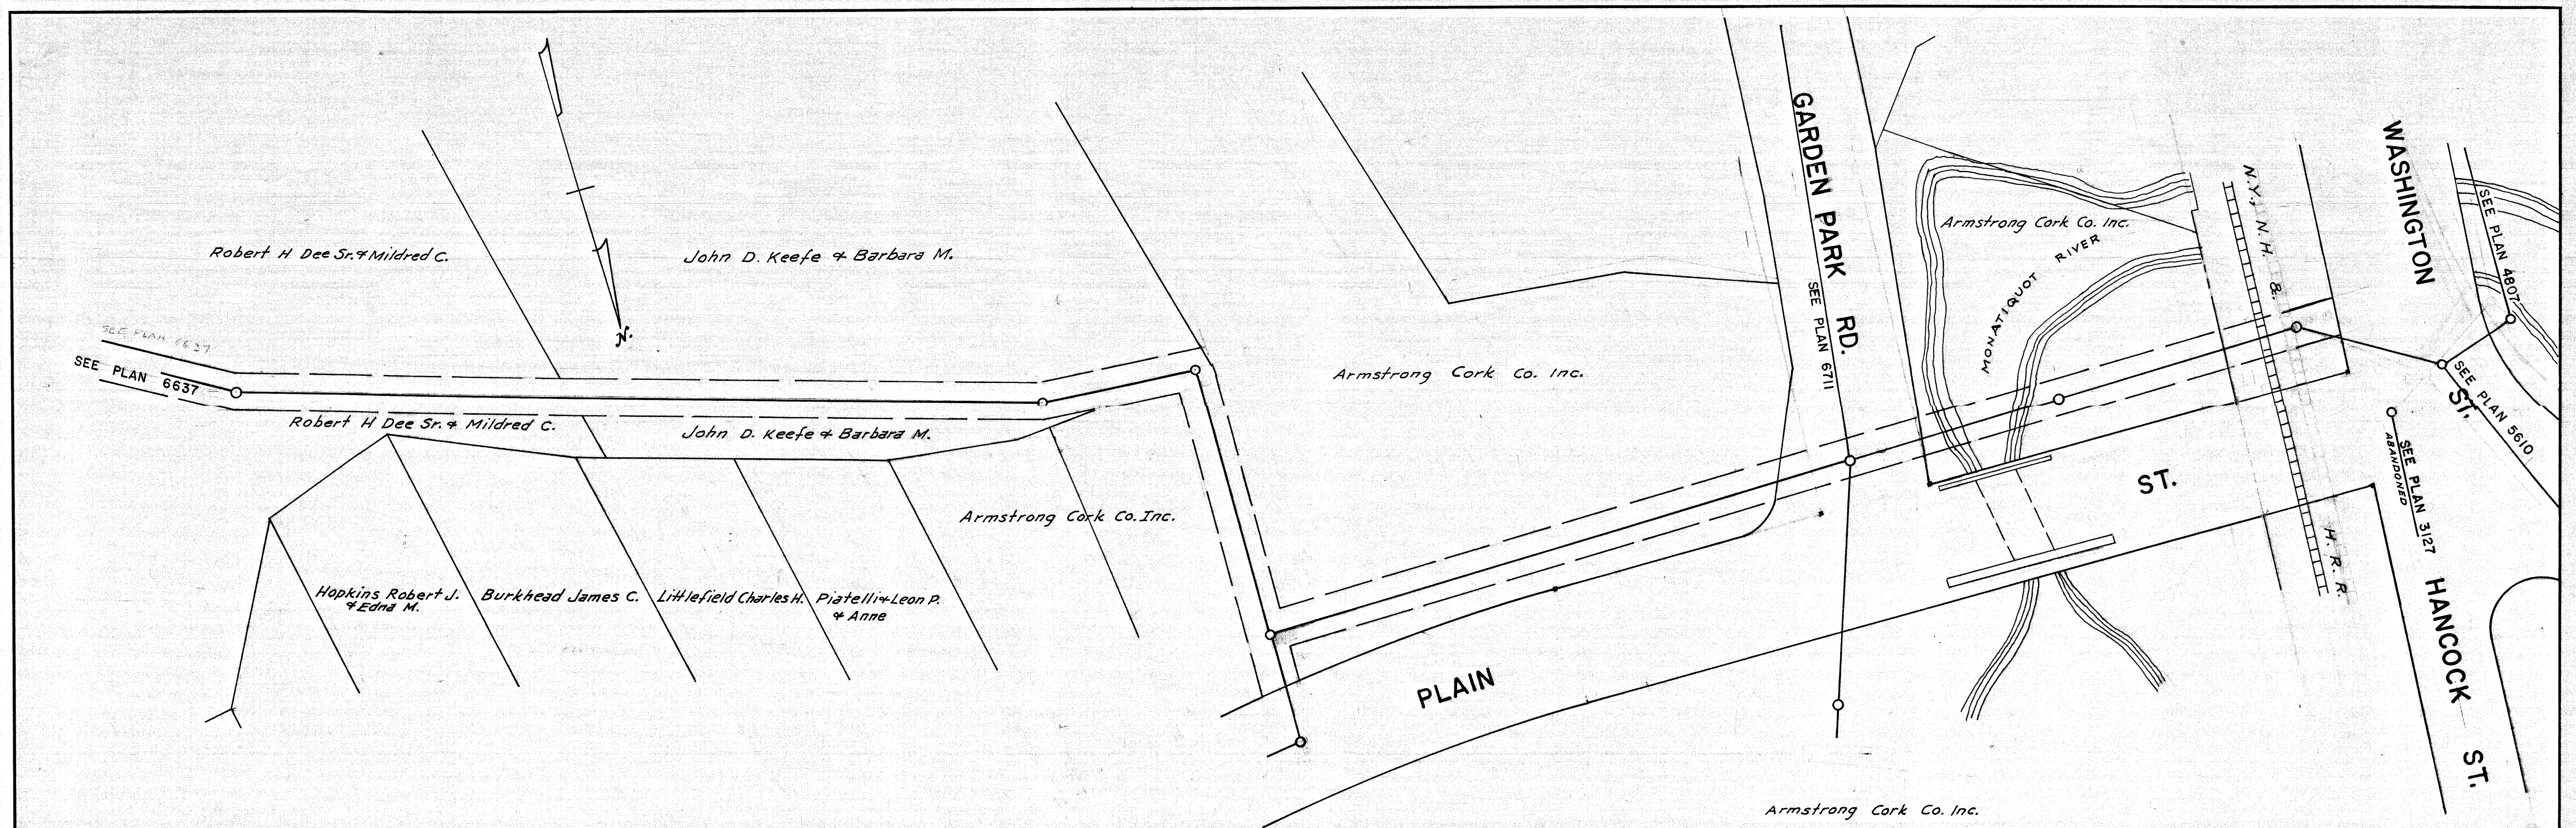

REFERENCE
ASSESSORS BLOCK PLANS 1086
ENG. DEPT. PLANS
SEWER DEPT. N.B. 133-Pgs 6 To 28

SEWER COMMISSION

CHAIRMAN

TOWN OF BRAINTREE, MASS. SEWER ASSESSMENT PLAN

HOR. SCALE 1"=40' VERT. SCALE 1"=4'

SUPERINTENDENT





DRAWN BY L.O'BRIEN
TRACED BY L.O'BRIEN
CHECKED BY

MAKEPEACE P-1721

CEDAR SWAMP INTERCEPTOR

STA. 12+00 TO STA. 23+65

6638

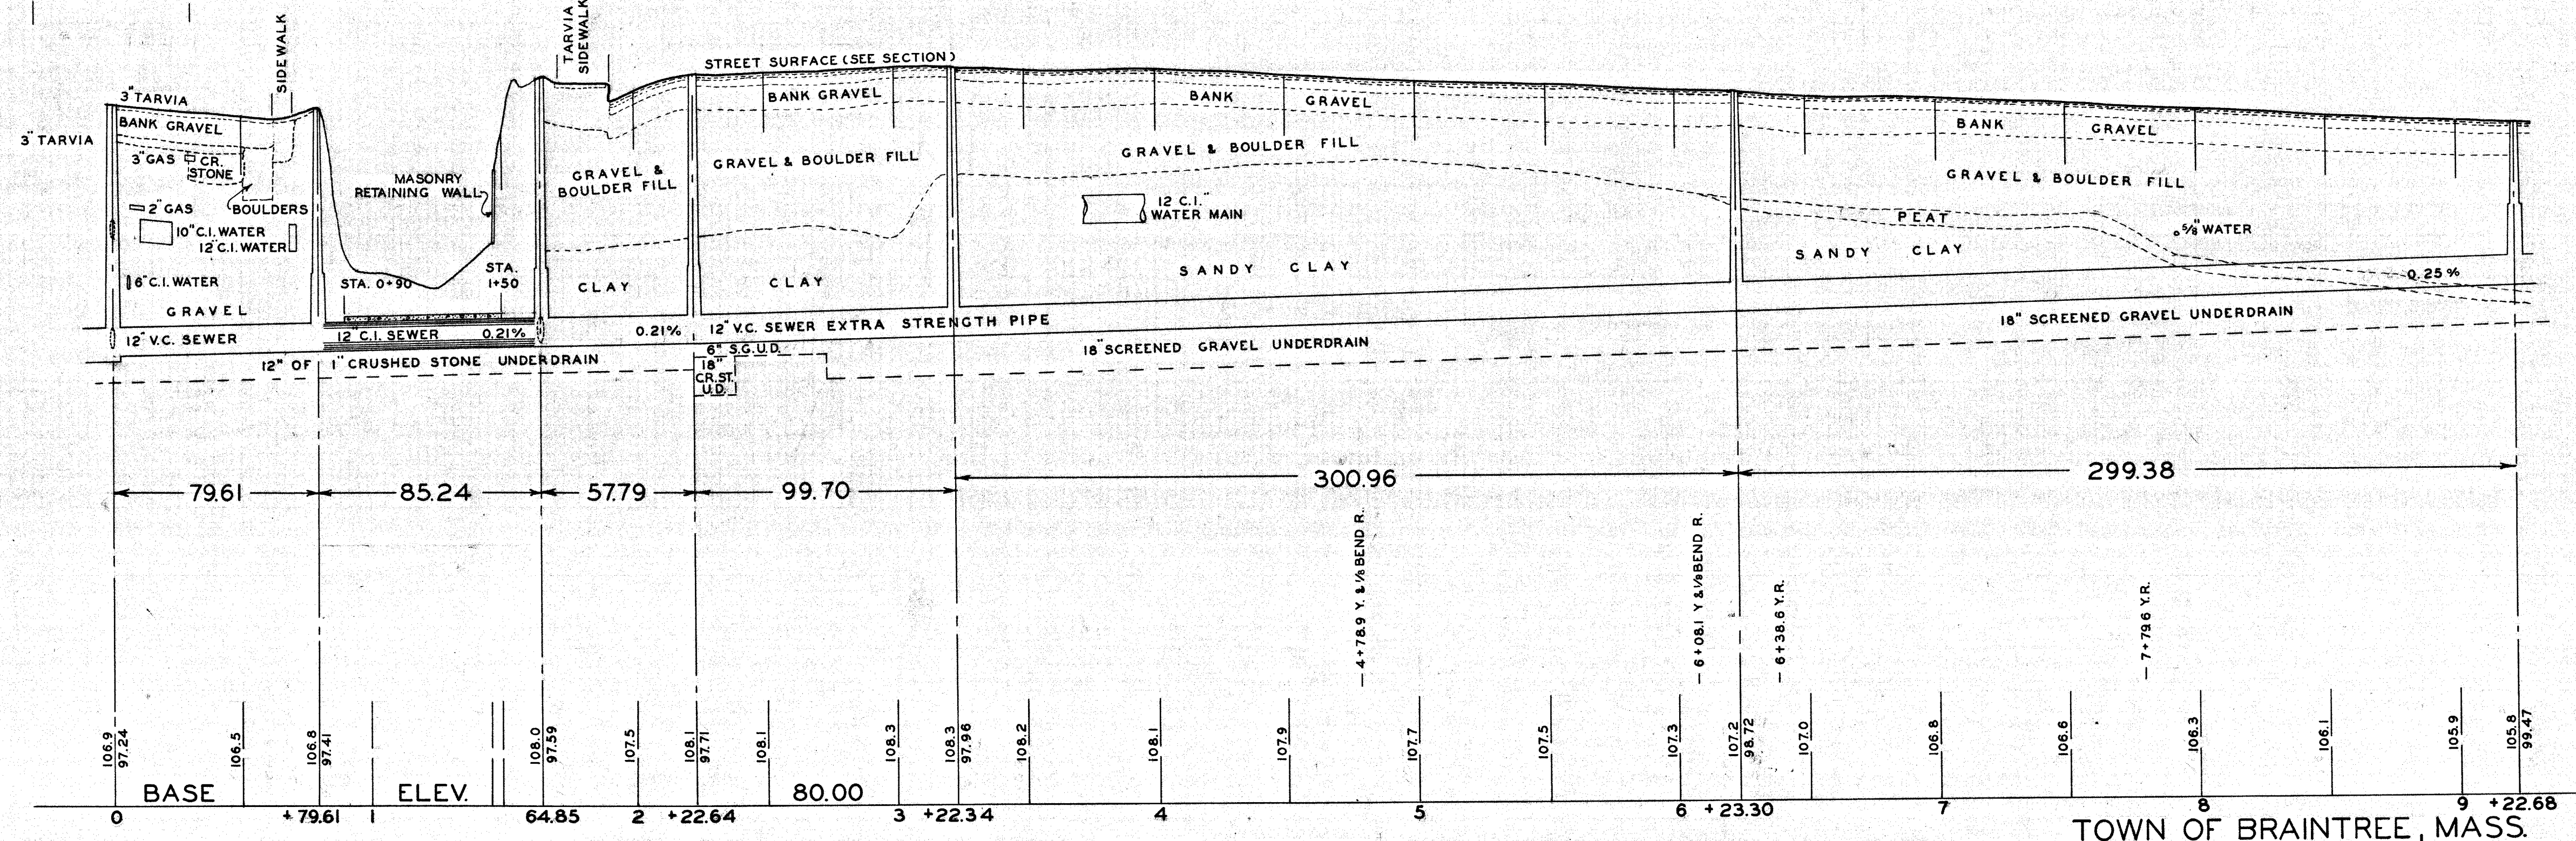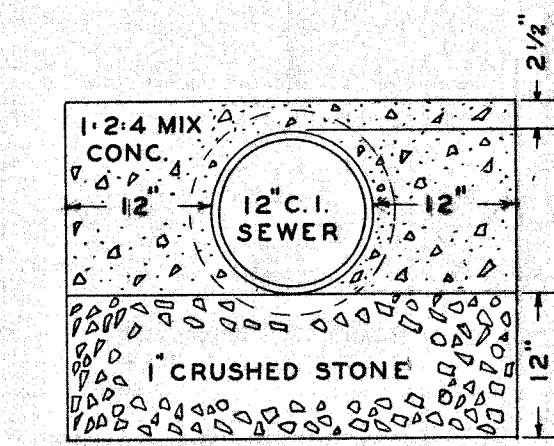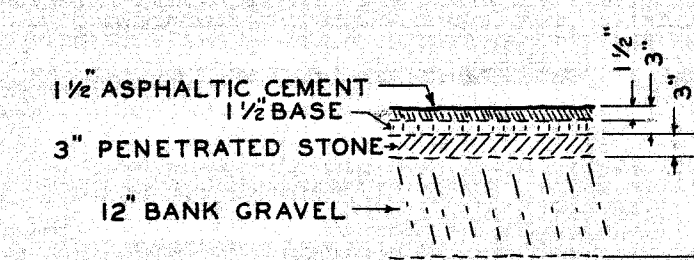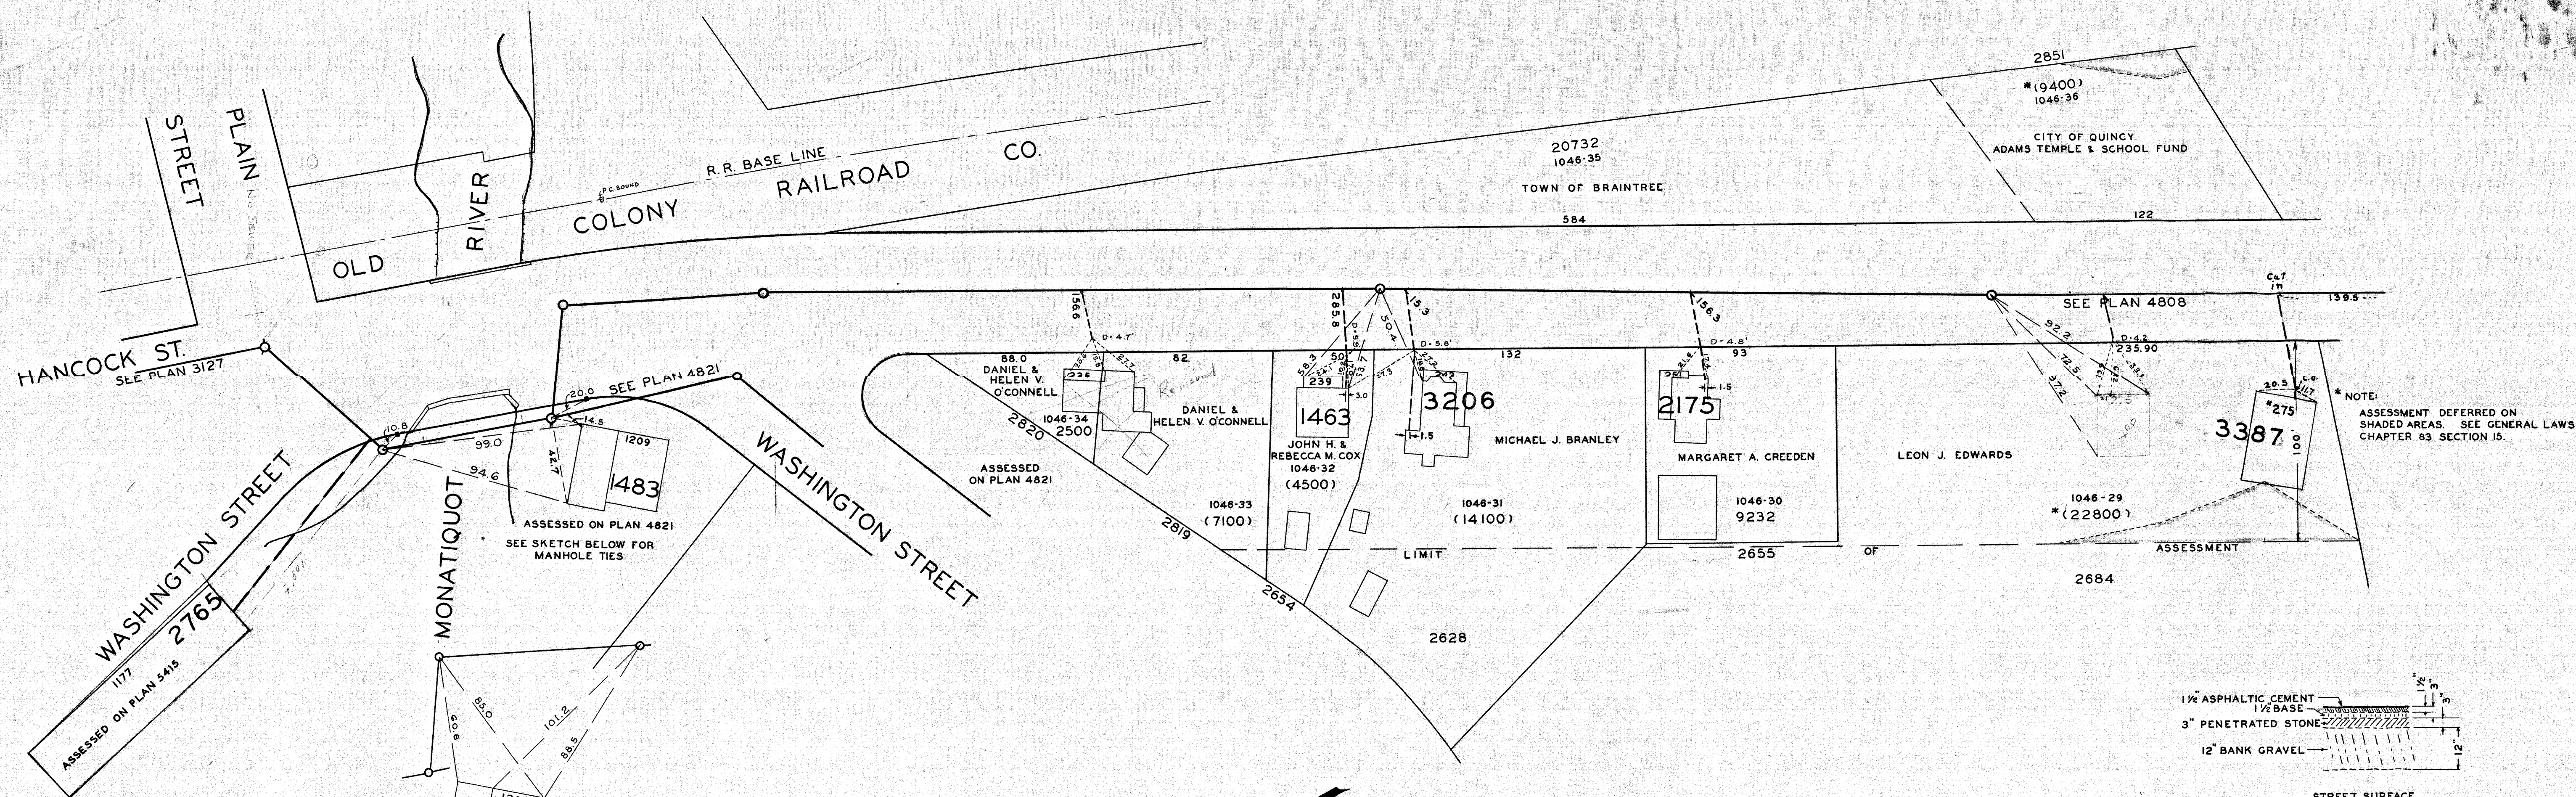


REFERENCE
ASSESSORS BLOCK PLANS
ENG. DEPT. PLANS
SEWER DEPT. N.B. 33,34,36 & 37

SEWER COMMISSION
CHAIRMAN
SUPERINTENDENT

TOWN OF BRAINTREE, MASS.
SEWER ASSESSMENT PLAN
HOR. SCALE 1"=40' VERT. SCALE 1"=4'
DECEMBER 1948


DRAWN BY R.A.H.
TRACED BY R.A.H.
CHECKED BY C.H.M.*L.

HANCOCK STREET
PLAIN ST. TO STA. 9+22.68

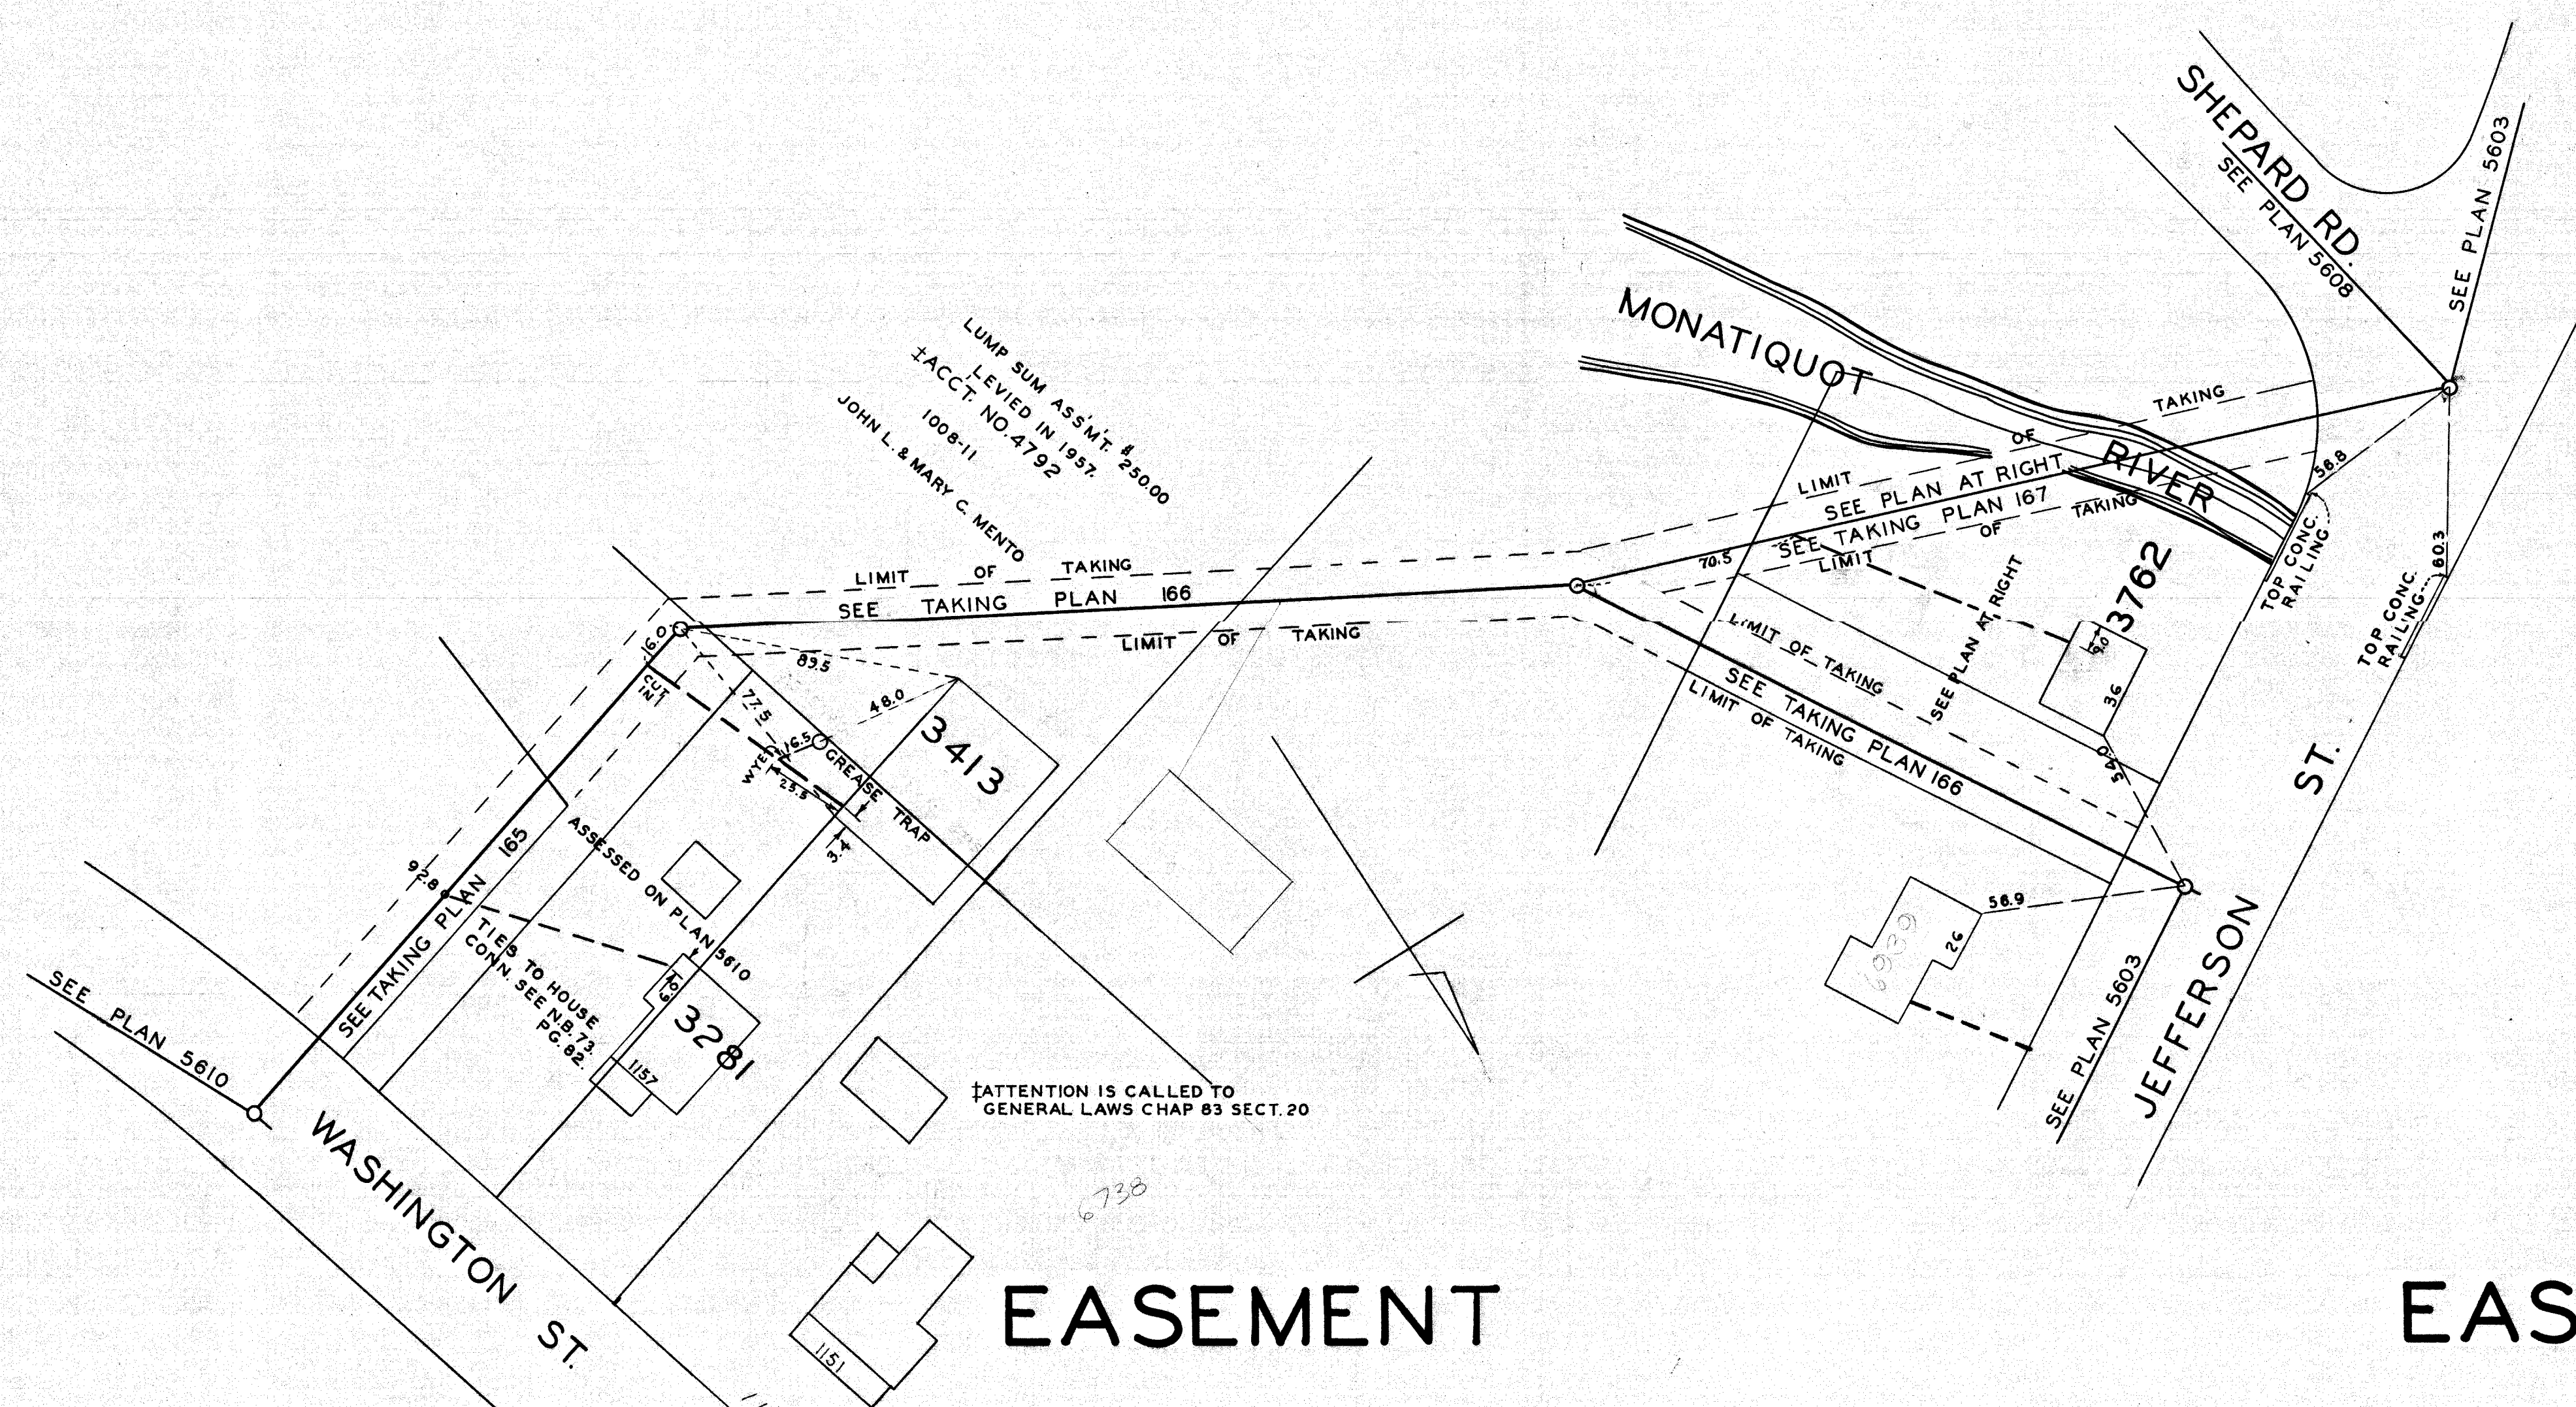

EASEMENT


EASEMENT

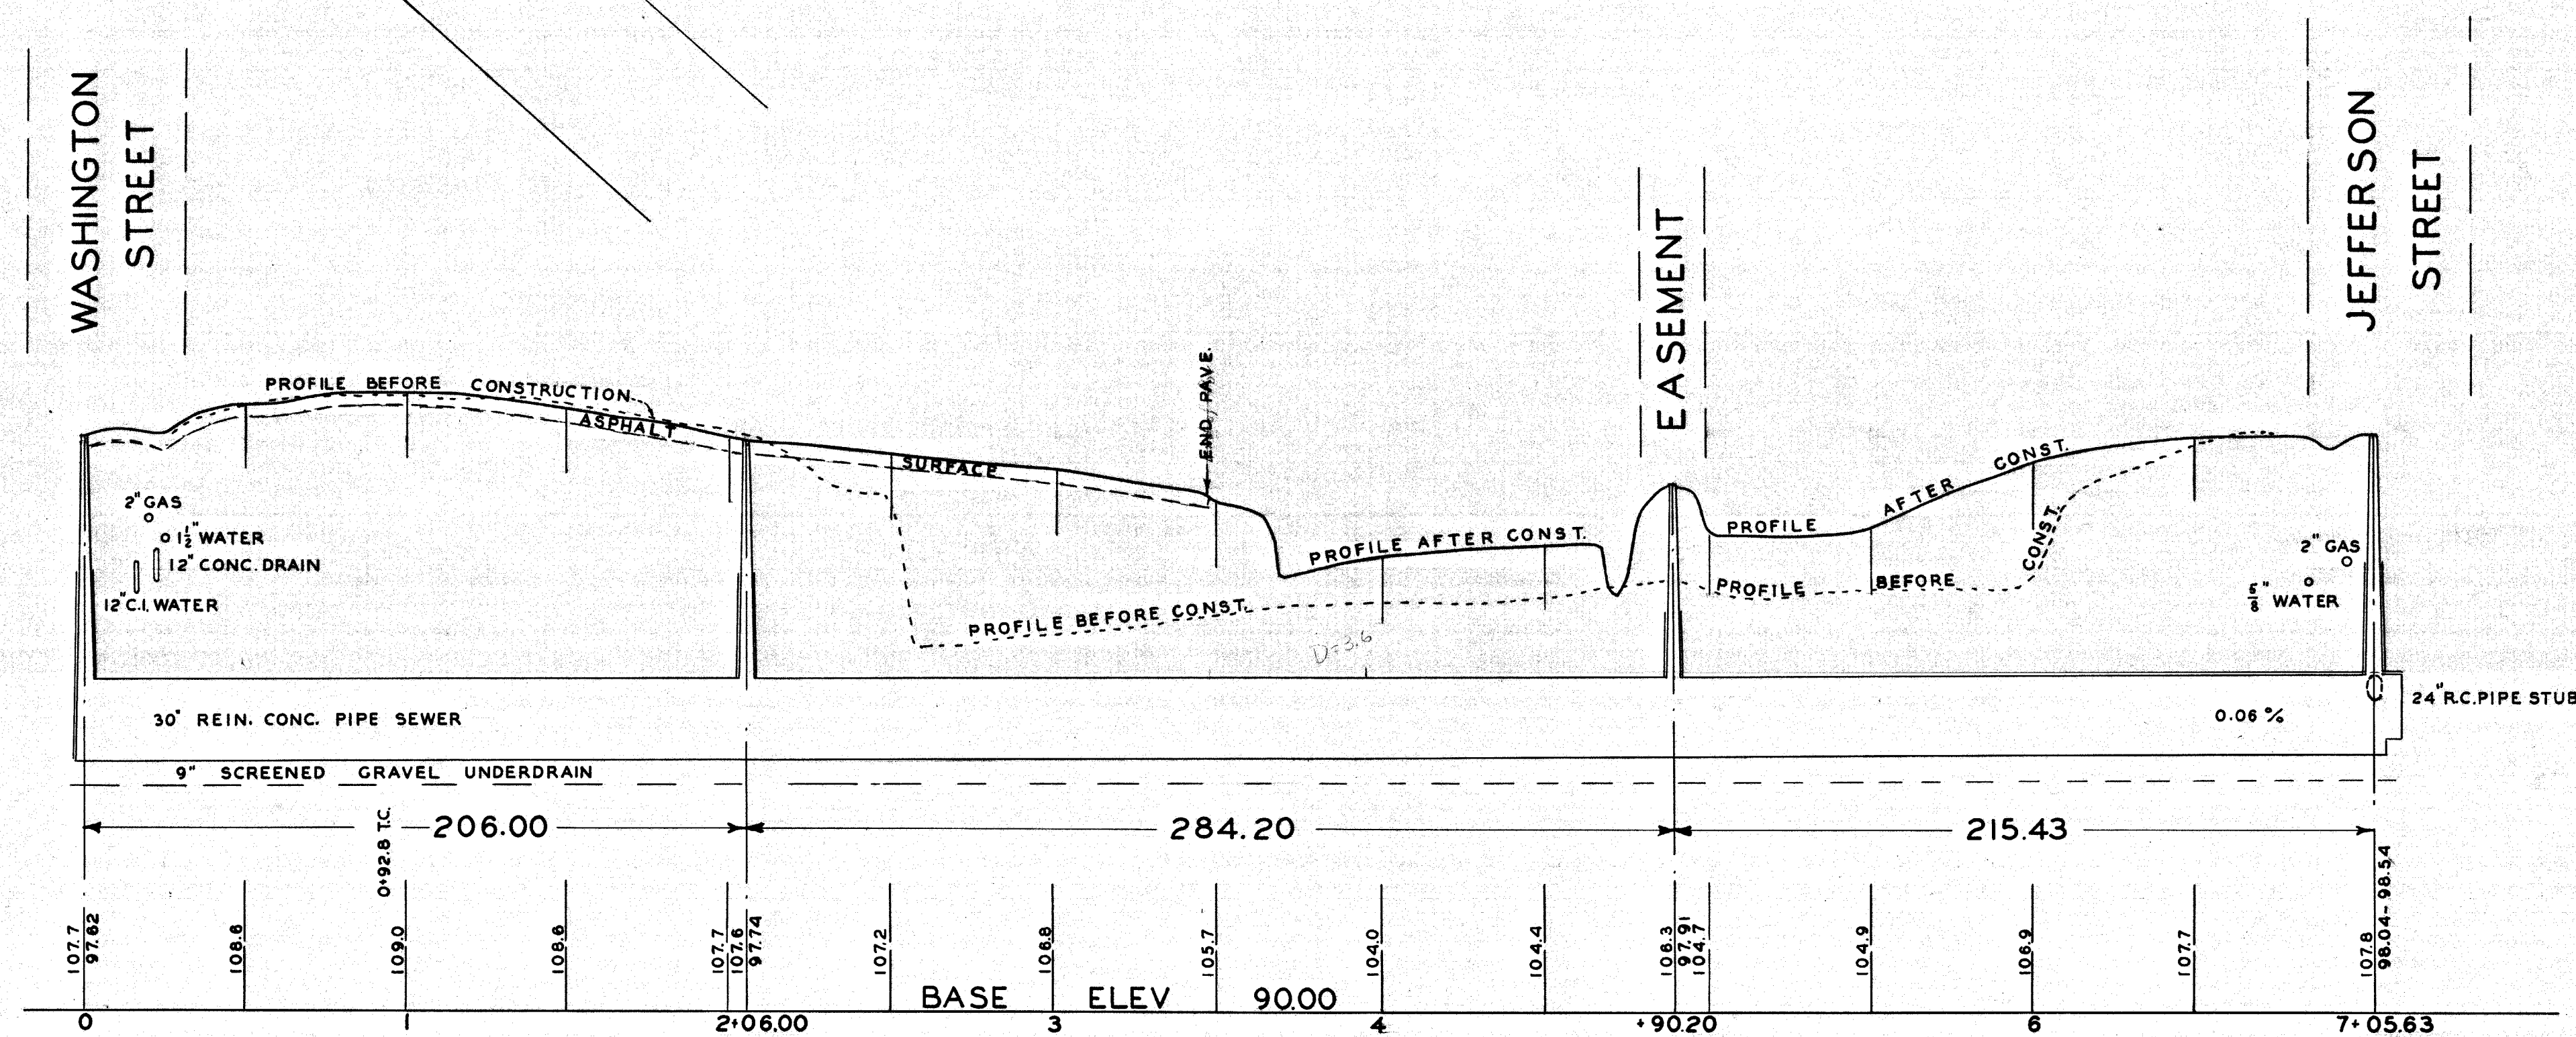

REFERENCE
 ASSESSORS BLOCK PLANS.
 ENG. DEPT. PLANS.
 SEWER DEPT. TAKING PLANS.
 SEWER DEPT. N.B. 50, 67, 72, & 73.74.

SEWER COMMISSION
W. G. Dyer CHAIRMAN
George F. Brousseau
Alphast

DRAWN BY HAH
 TRACED BY HAH
 CHECKED BY C.H.M.L.

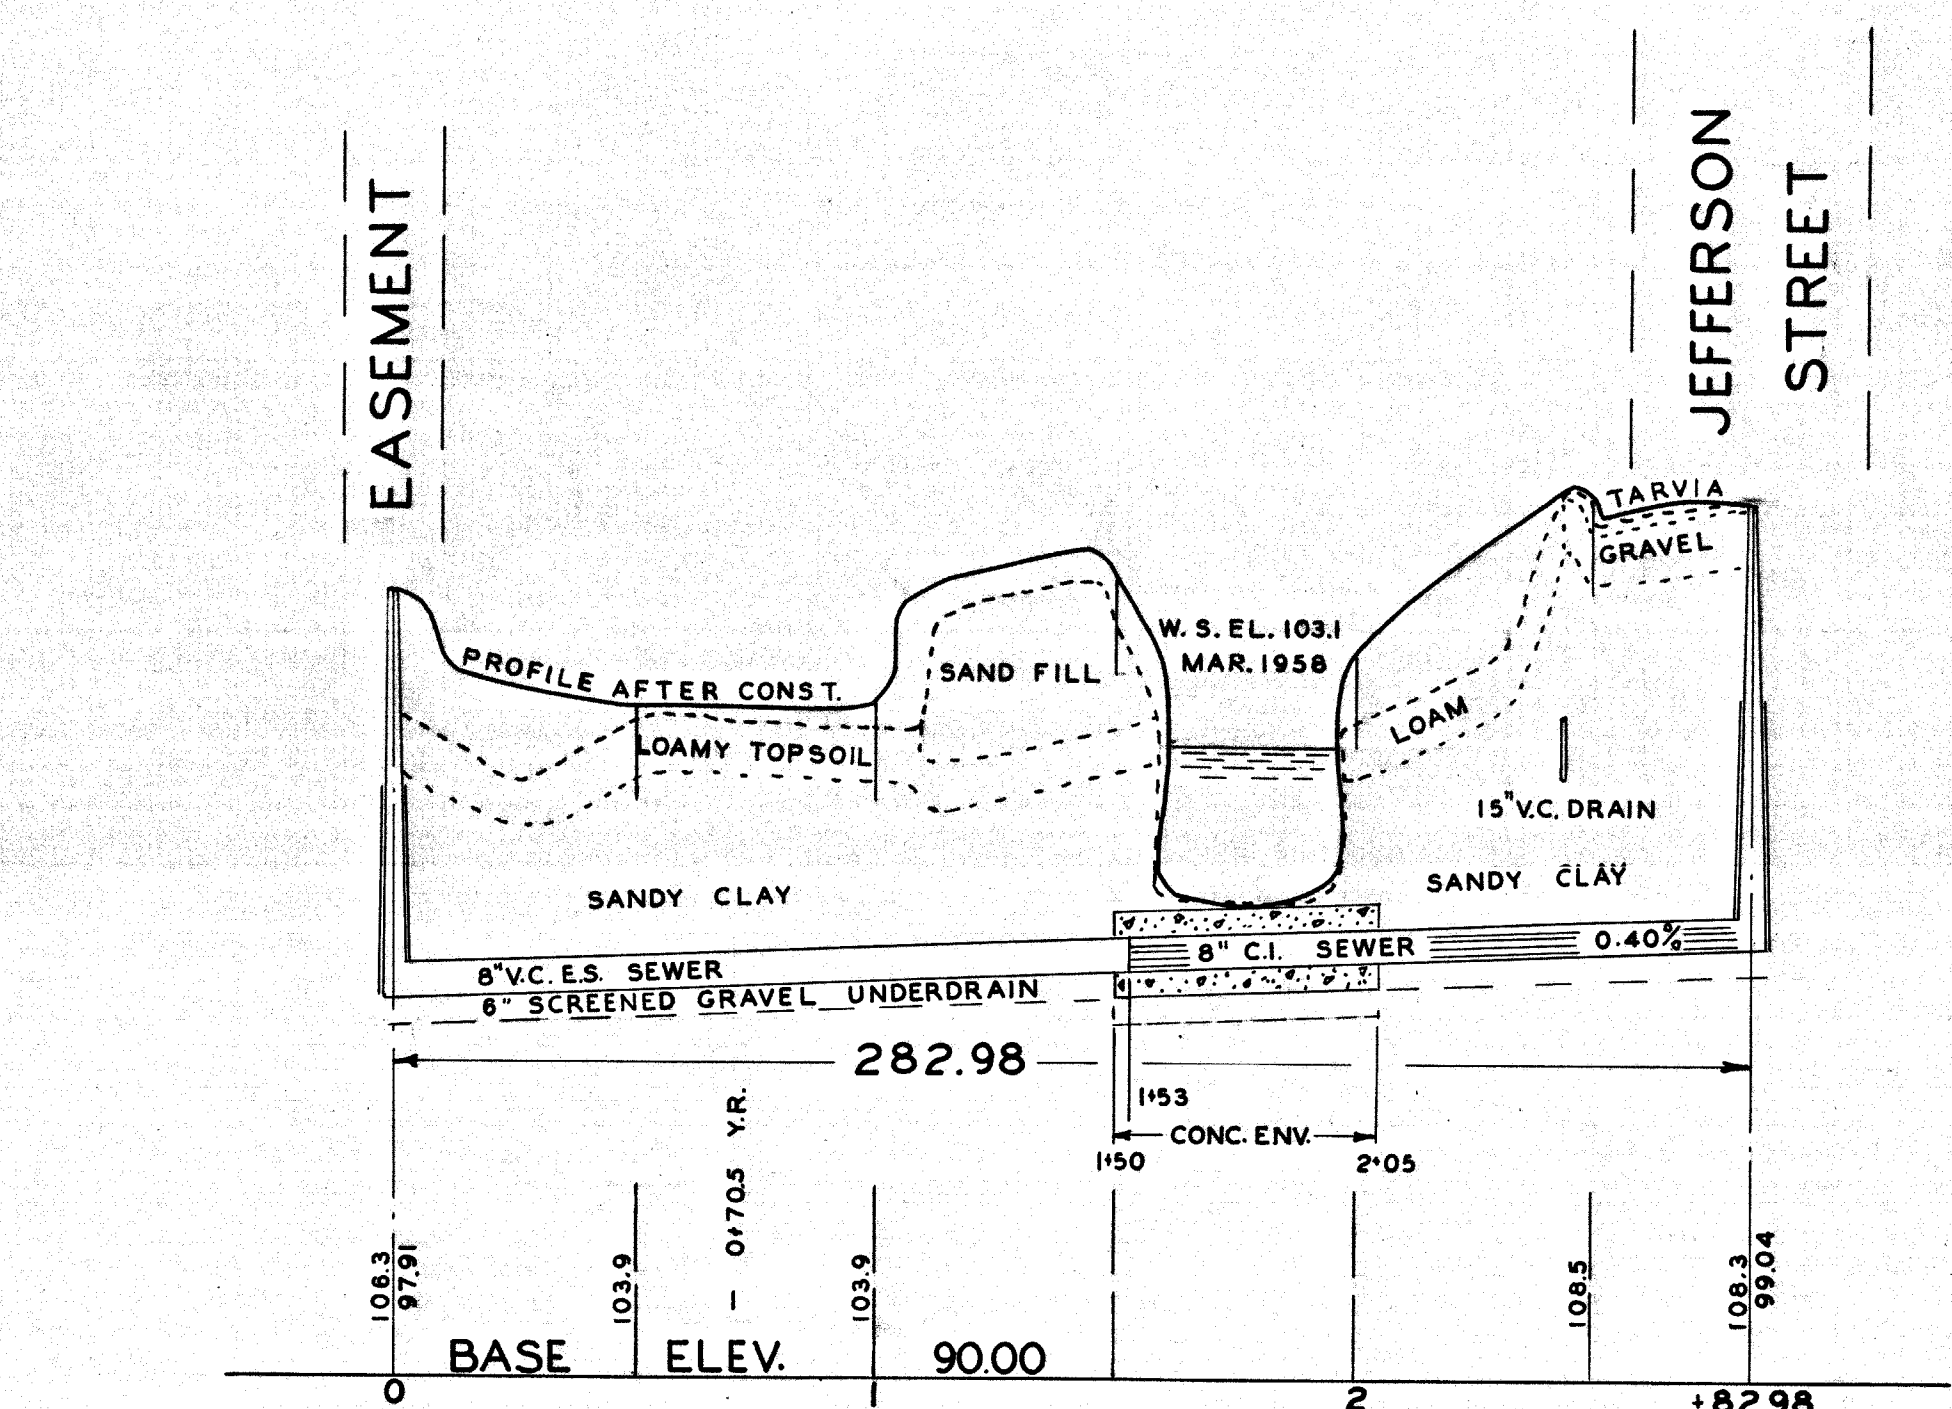

TOWN OF BRAINTREE, MASS.

SEWER ASSESSMENT PLAN

HOR. SCALE 1"=40' VERT. SCALE 1"=4'

DECEMBER, 1956

George F. Brousseau
 SUPERINTENDENT

EASEMENT
 WASHINGTON ST. TO JEFFERSON ST.

EASEMENT
 EASEMENT TO JEFFERSON ST.

5602