



NO	DATE	REVISIONS
1	12/21/2015	PERMITTING SUBMISSION
2	03/16/2016	COMMENT RESPONSE
3	07/28/2016	COMMENT RESPONSE
5	01/13/2017	COMMENT RESPONSE-BLDG FITRINT
6	05/16/2017	COMMENT RESPONSE
7	08/09/2017	COMMENT RESPONSE
8	01/16/2018	COMMENT RESPONSE
9	02/05/2018	APPROVAL CONDITIONS
10	12/09/2018	MODIFIED BUILDING

NO	DATE	REVISIONS
1	12/21/2015	PERMITTING SUBMISSION
2	03/16/2016	COMMENT RESPONSE
3	07/28/2016	COMMENT RESPONSE
5	01/13/2017	COMMENT RESPONSE-BLDG FITRINT
6	05/16/2017	COMMENT RESPONSE
7	08/09/2017	COMMENT RESPONSE
8	01/16/2018	COMMENT RESPONSE
9	02/05/2018	APPROVAL CONDITIONS
10	12/09/2018	MODIFIED BUILDING

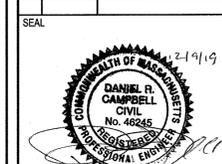

DATE: JULY 30, 2015
 DRAWN: DRC/NF
 SCALE: 1" = 40'

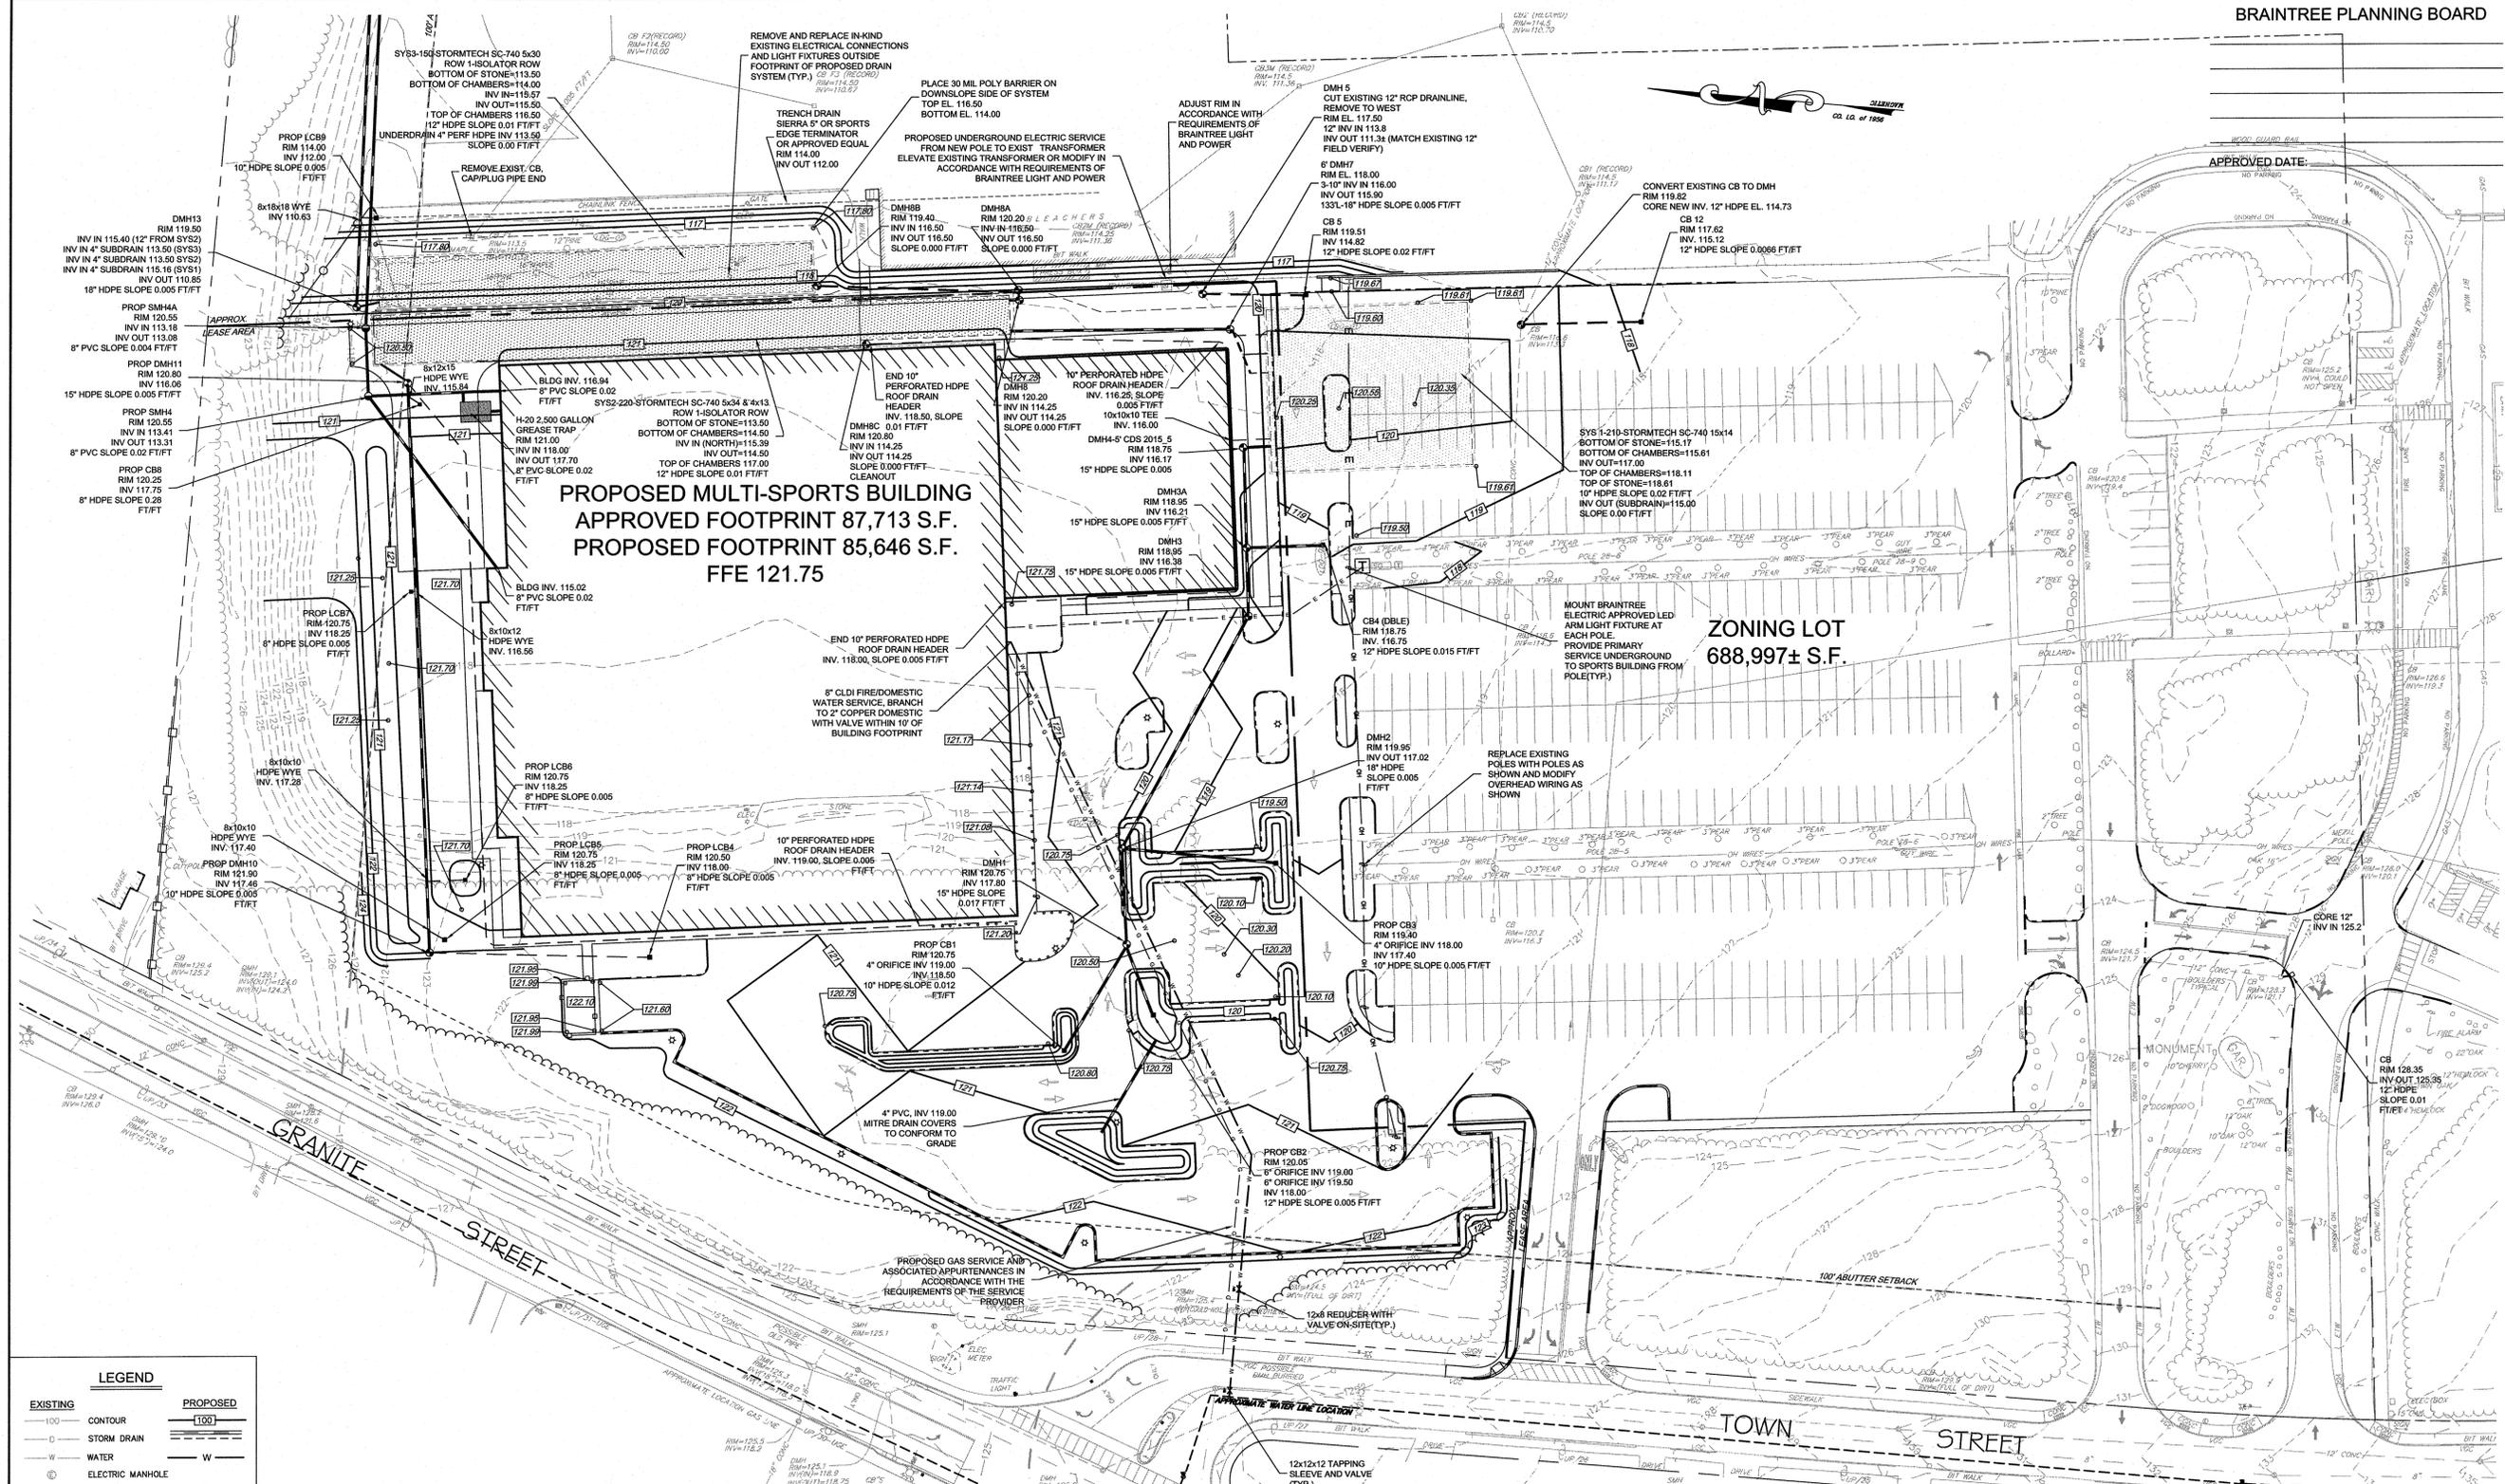


PROPOSED MULTI-SPORTS BUILDING
 APPROVED FOOTPRINT 87,713 S.F.
 PROPOSED FOOTPRINT 85,646 S.F.
 FFE 121.75

ZONING LOT
 688,997± S.F.

LEGEND	
EXISTING	PROPOSED
100	100

NO	DATE	REVISIONS
1	12/21/2015	PERMITTING SUBMISSION
2	03/16/2016	COMMENT RESPONSE
3	07/26/2016	COMMENT RESPONSE
5	01/13/2017	COMMENT RESPONSE/BLDG FOOTPRINT
6	05/18/2017	COMMENT RESPONSE
7	08/09/2017	COMMENT RESPONSE
8	01/16/2018	COMMENT RESPONSE
9	02/05/2018	APPROVAL CONDITIONS
10	12/09/2019	MODIFIED BUILDING

APPROVED DATE: _____

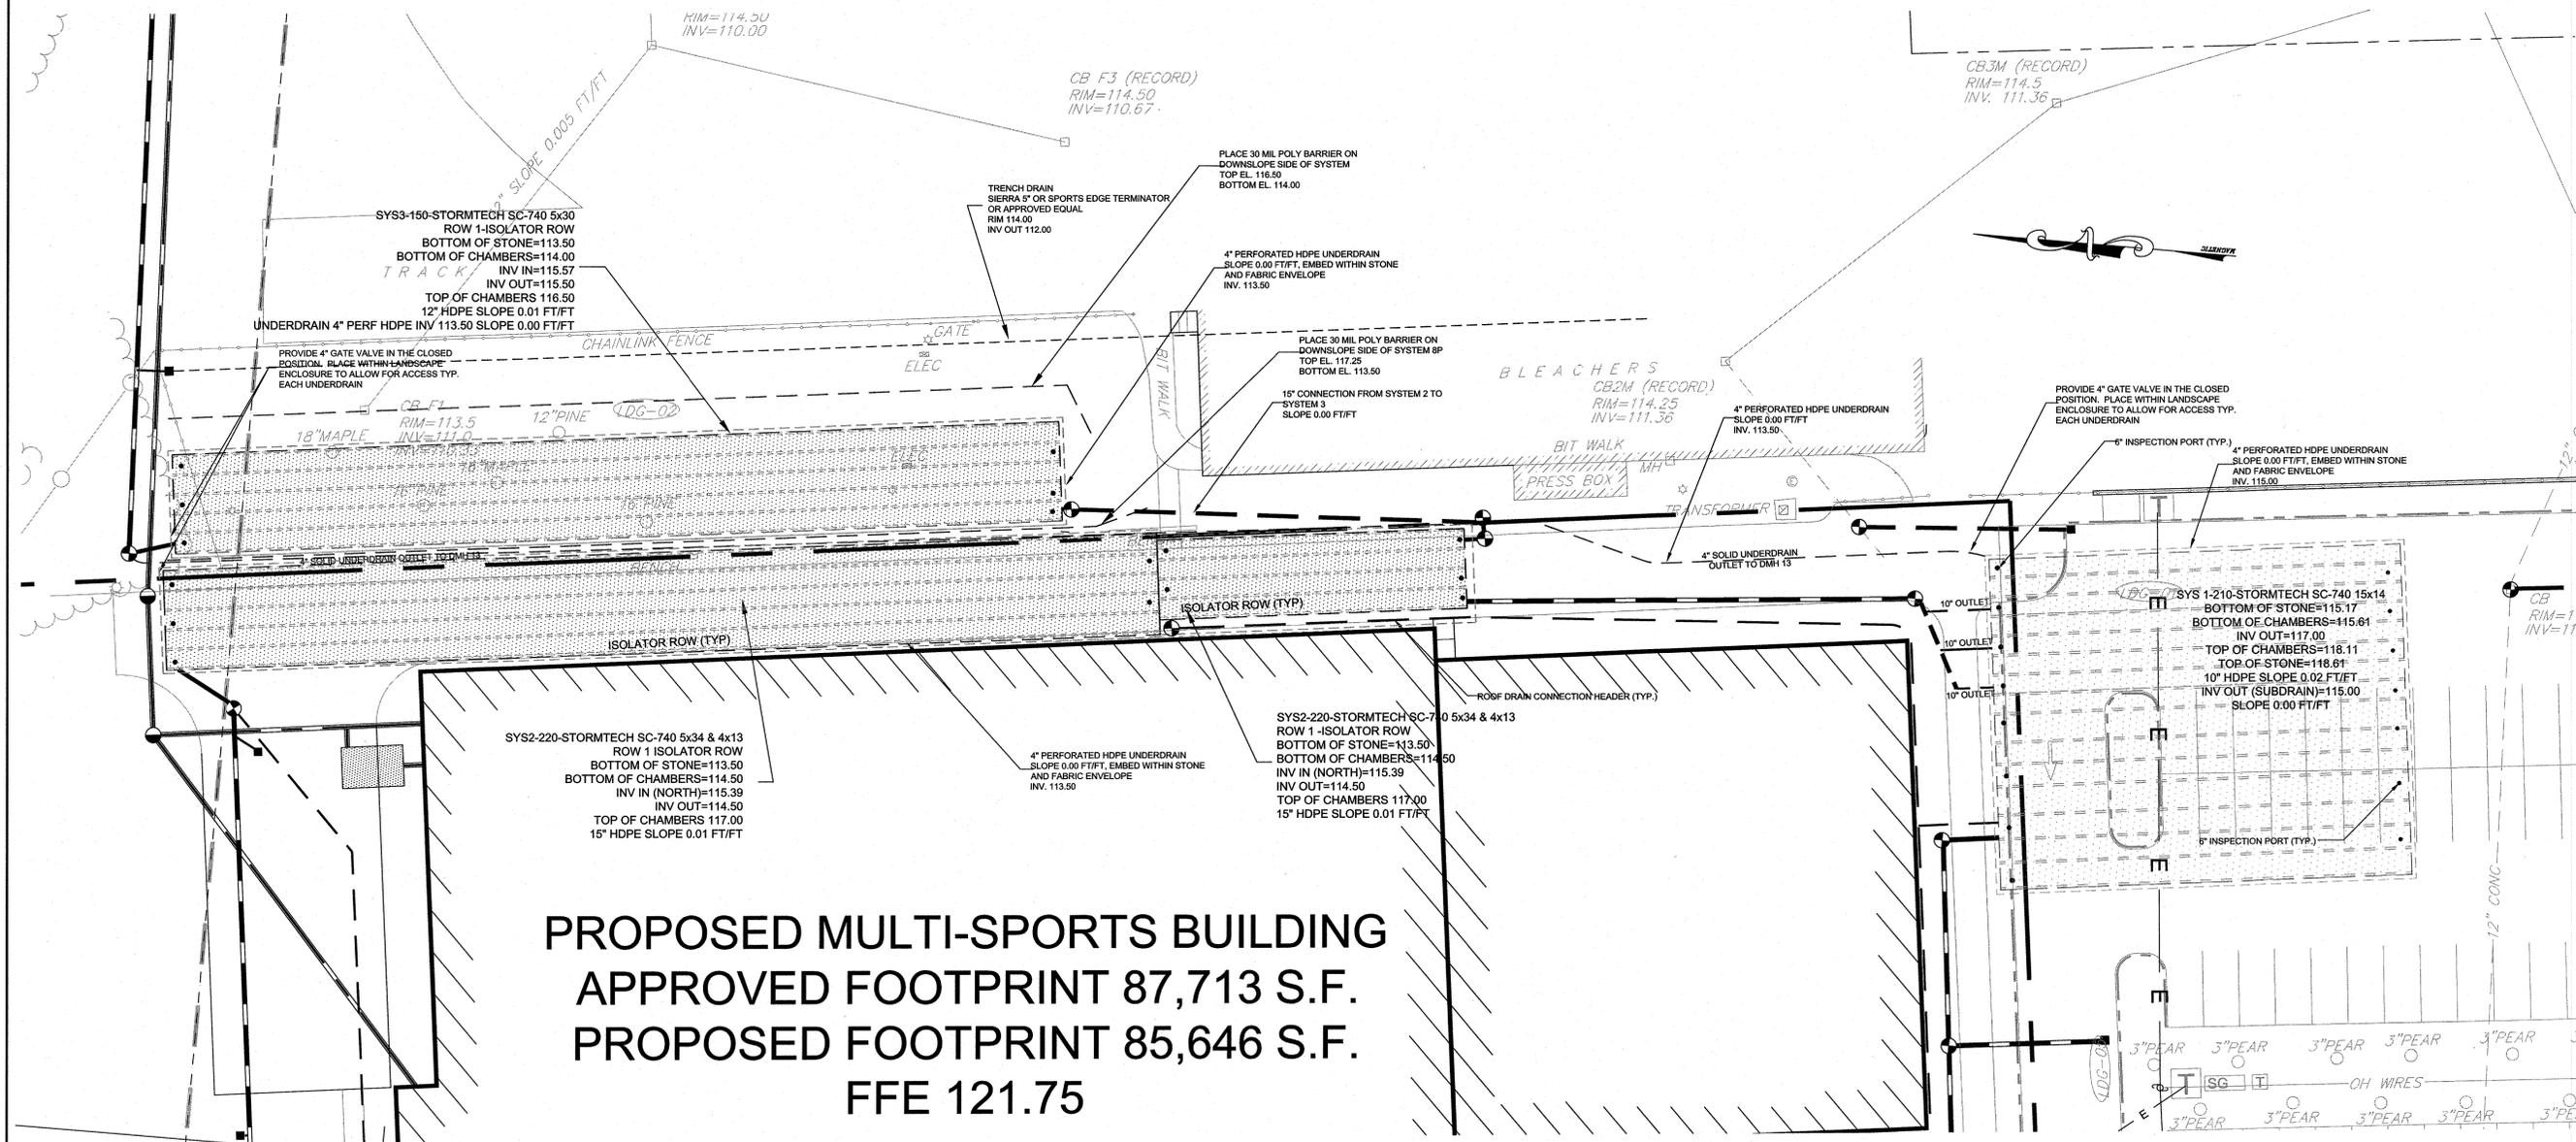

PROPOSED MULTI-SPORTS BUILDING
APPROVED FOOTPRINT 87,713 S.F.
PROPOSED FOOTPRINT 85,646 S.F.
FFE 121.75

GRADING AND UTILITY NOTES:

- CONTRACTOR SHALL NOTIFY ENGINEER OF ANY DISCREPANCIES IN THE DESIGN PLANS PRIOR TO THE START OF CONSTRUCTION.
- ALL EXISTING PAVEMENT SHALL BE SAWCUT PRIOR TO REMOVAL.
- ALL EXISTING PAVEMENT, CURB, WALKS, UTILITIES, LIGHT POLES, TREES, SHRUBS, ETC., SHALL BE REMOVED FROM THE AREAS TO BE DEVELOPED. ALL SUCH ITEMS NOT WITHIN THE WORK AREA SHALL BE PROTECTED AND UNDISTURBED.
- ALL DISTURBED AREAS NOT RECEIVING IMPROVEMENTS SHALL BE LOAMED AND SEEDED.
- ALL CONSTRUCTION AND CONSTRUCTION ACTIVITIES SHALL CONFORM TO STATE AND LOCAL REQUIREMENTS. INCLUDING BUT NOT LIMITED TO THE TOWN OF BRAINTREE, THE COMMONWEALTH OF MASSACHUSETTS AND ANY OTHER AGENCIES HAVING JURISDICTION.
- THE AREAS WHERE LEDGE CUTS ARE MADE AND WALLS ARE SHOWN SHALL BE ADJUSTED TO UTILIZE THE LEDGE CUT TO MINIMIZE WALL PLACEMENT.
- AN EXTERNAL GREASE TRAP SHALL BE PROVIDED ON FOOD WASTE FROM THE FACILITY AS REQUIRED BY THE ENGINEERING AND SEWER DEPARTMENTS FOR THE CONNECTION PROPOSED.
- ALL SIGNS AND PAVEMENT MARKINGS WITHIN THE FACILITY SHALL COMPLY WITH MUTCD STANDARDS.
- WALKWAYS AROUND THE BUILDING SHALL COMPLY WITH AAB & ADA STANDARDS FOR CONSTRUCTION, MATERIALS AND SLOPES.
- HIGH SILT COMPACT MATERIALS SHALL BE REMOVED FROM WITHIN THE FOOTPRINT OF THE PROPOSED DETENTION BASINS, AND SHALL BE DOCUMENTED BY THE PROJECT ENGINEER.

NOTES:

- EXISTING CONDITIONS WERE OBTAINED FROM FIELD SURVEY PREPARED BY LEVEL DESIGN GROUP, LLC OR THEIR AFFILIATED COMPANIES MAY 13, 2015. THE RESOURCE AREAS, IN ACCORDANCE WITH 310 CMR 10.00 WITHIN 100' OF PROPOSED DEVELOPMENT WERE FLAGGED AT THE SAME TIME AS THE SURVEY WAS BEING PREPARED. FIELD DRAINAGE AND TOPO FROM PLANS ENTITLED "NEW BRAINTREE HIGH SCHOOL" BY RICH, PHINNEY, LANG AND COTE ARCHITECTS, INC. DATED OCTOBER 17, 1969. SEWER LOCATION WAS DETERMINED FROM PLANS ENTITLED "TOWN OF BRAINTREE MASS, SEWER ASSESSMENT PLAN"
- THE LOCATION OF EXISTING UTILITIES IS APPROXIMATE, THE CONTRACTOR SHALL VERIFY THE LOCATION OF ALL UTILITIES IN THE FIELD PRIOR TO THE START OF CONSTRUCTION. NOTIFY "DIG-SAFE" AT 1-888-344-7233 AT LEAST 72 HOURS PRIOR TO ANY SITE DEMOLITION OR EXCAVATION.

LEGEND

EXISTING	PROPOSED
100	100
D	STORM DRAIN
W	WATER
E	ELECTRIC MANHOLE
G	ELECTRICAL
S	GAS
S	SANITARY SEWER
H	HYDRANT
SM	SEWER MANHOLE
DM	DRAIN MANHOLE
V	VALVE
C	CATCH BASIN
429.5	CURB
429.5	SPOT GRADE
HP	HP RAMP
H	HAY BALES W/ SILTATION FENCE
L	LIGHT POLE
T	TREE
U	UTILITY POLE
P	POST INDICATOR VALVE
→	TRAFFIC DIRECTION

PETERSEN POOL
INDOOR SPORT CENTER - PERMITTING DOCUMENTS
A PORTION OF AM 1042, PARCELS 01 & 02
128 TOWN STREET
BRAINTREE, MASSACHUSETTS

LEVEL
 DESIGN GROUP
 CIVIL ENGINEERING / LAND SURVEYING
 249 SOUTH STREET
 UNIT 1
 PLAINVILLE, MA 02762
 TEL. (508) 695-2221 FAX. (508) 695-2219

GRADING & UTILITIES

C-3.2

SHEET 8 OF 19



1410/1705